


NARRAGANSETT BAY

EAST

PASSAGE

ARNOLDS POINT

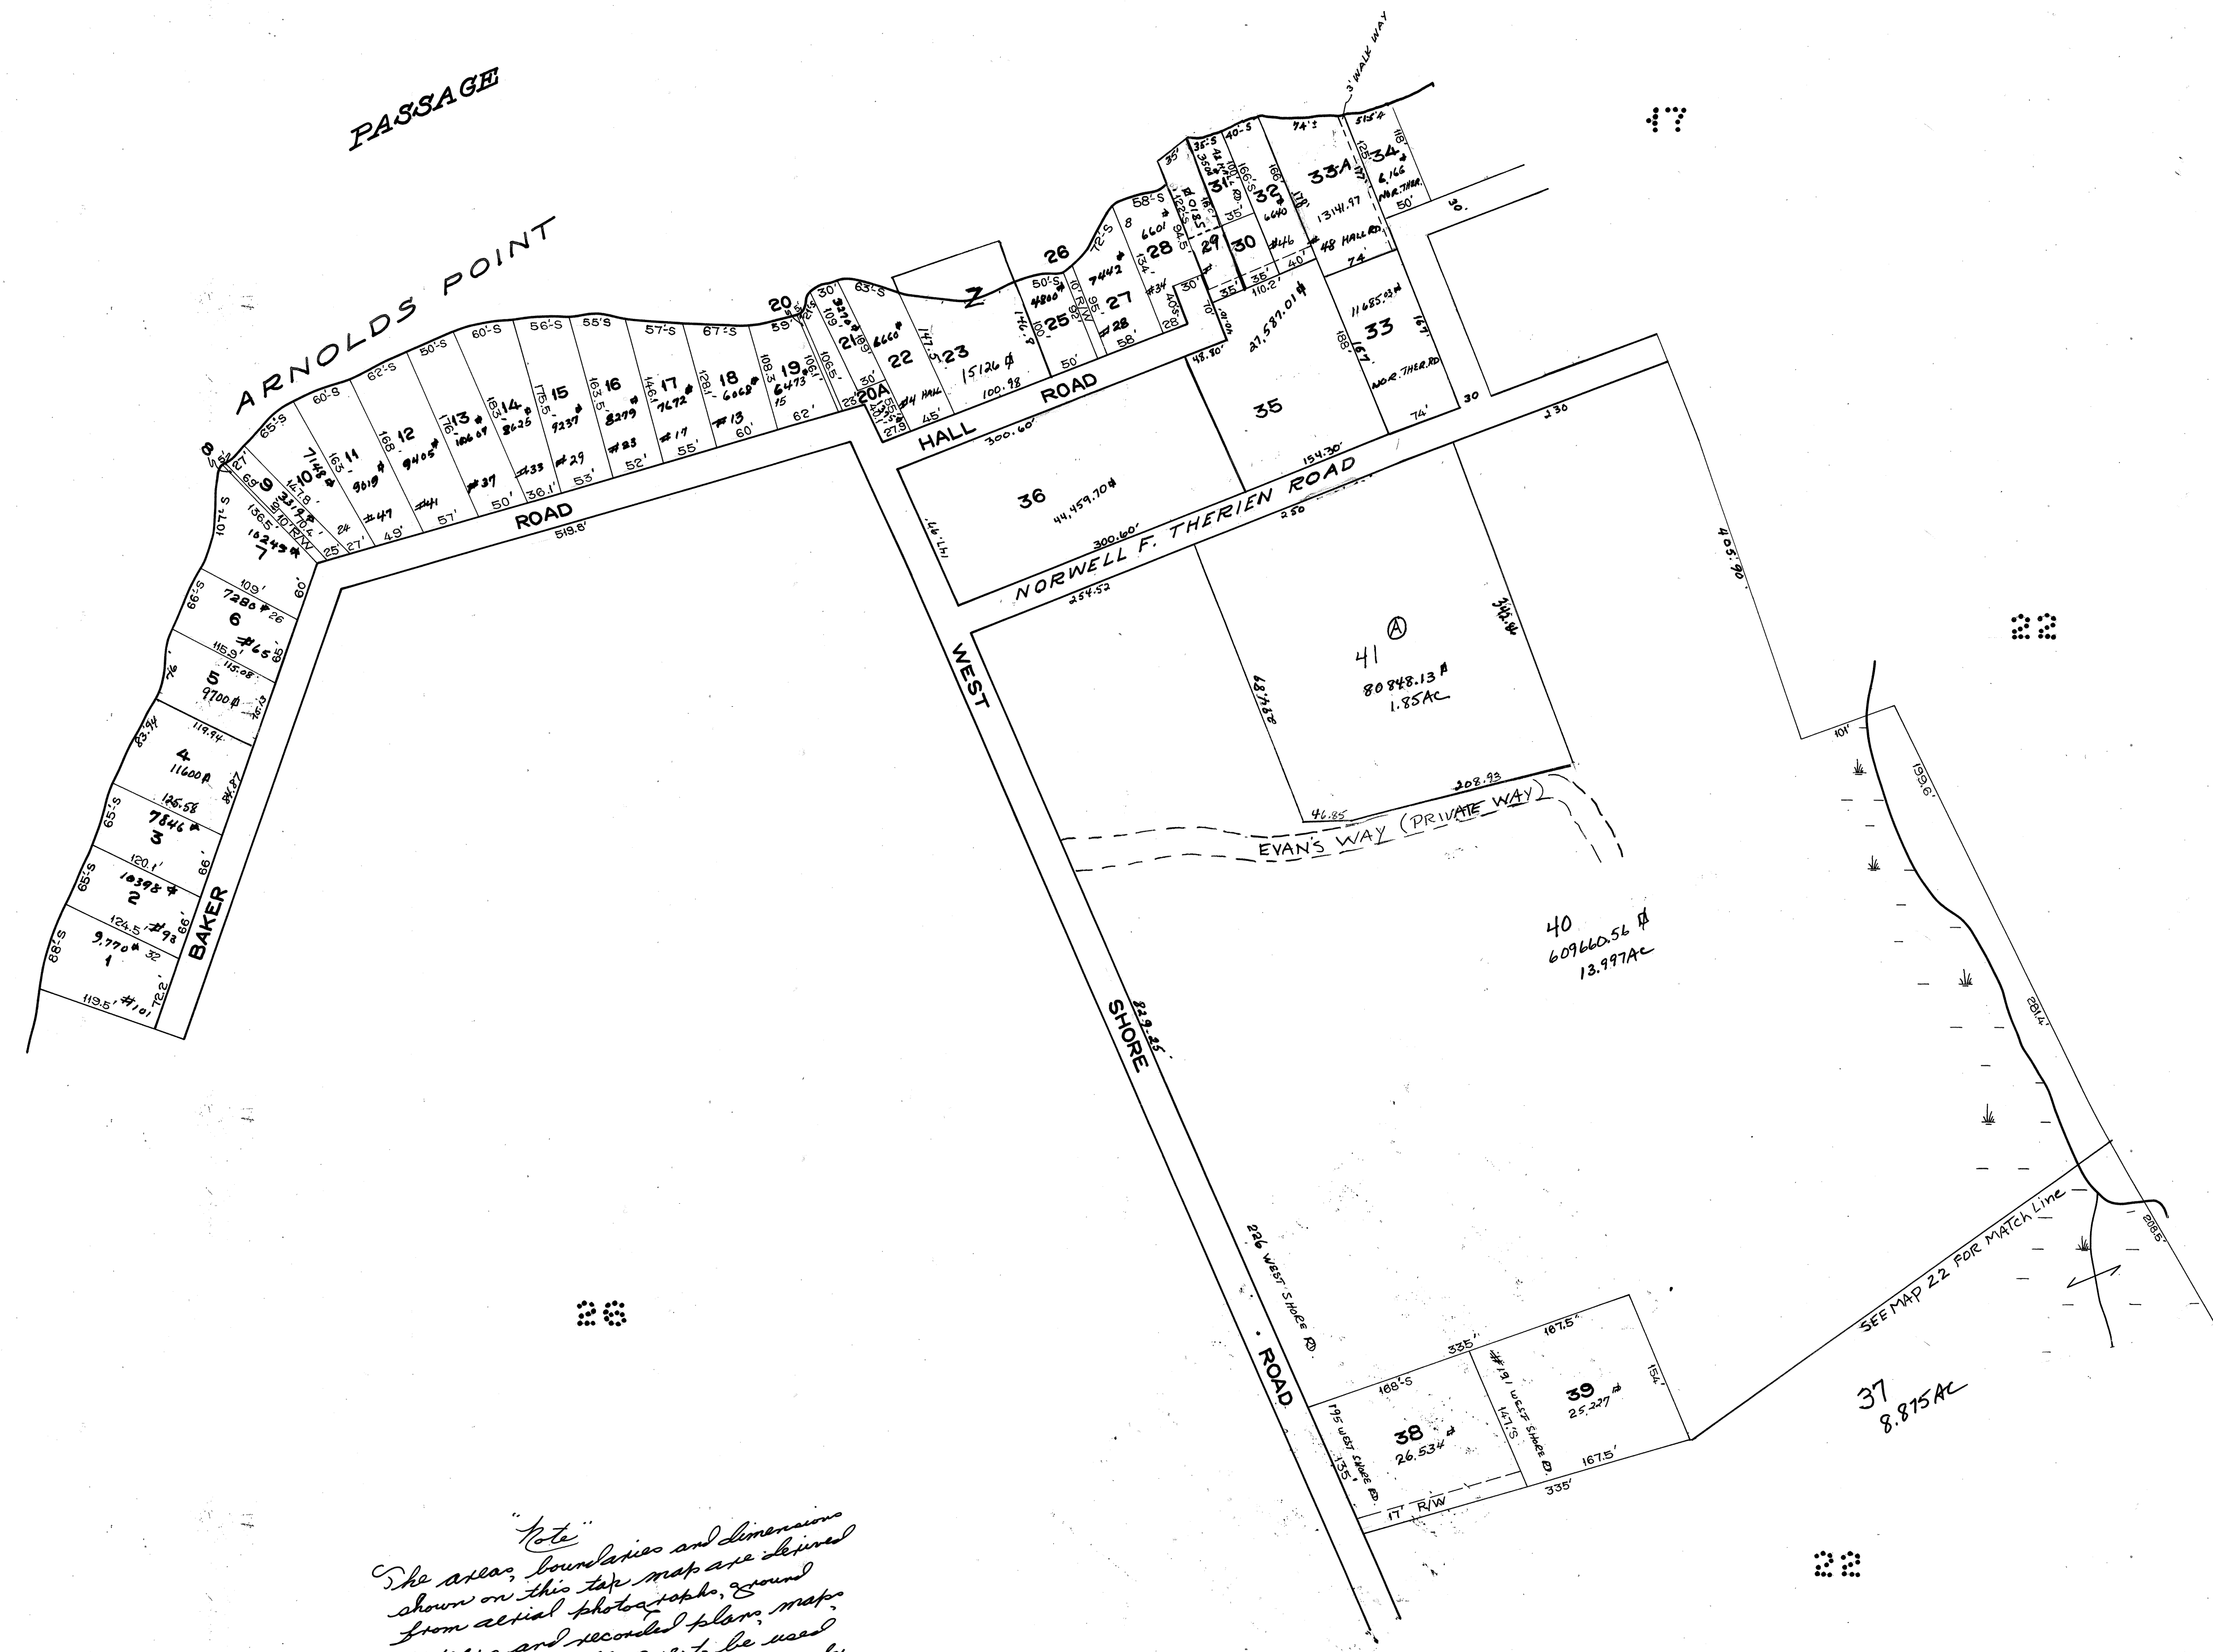

Note
 The areas, boundaries and dimensions shown on this tax map are derived from aerial photos, maps, ground surveys and recorded plans, maps, deeds and wills. Use to be used for tax assessment purposes only and are not for conveyance.

Charles G. Dorden
 Tax Assessor

LEGEND
 PARCEL NUMBERS 1
 ADJACENT MAPS 2
 MATCH LINE 3

HOUSE NO.
 # SQUARE FEET
 REVISED:

PROPERTY MAP
TOWN OF PORTSMOUTH
 NEWPORT COUNTY, RHODE ISLAND
 PREPARED BY
 JAMES W. SEWALL COMPANY OLD TOWN, MAINE
 SCALE 1 INCH = 100 ± FEET