

SEE MAP 17 LOT 8



SEE MAP 23 LOT 19

16

SEE MAP 23 LOT 18

SEE MAP 16 Lot 40 MATCH LINE

10
15.95 AC

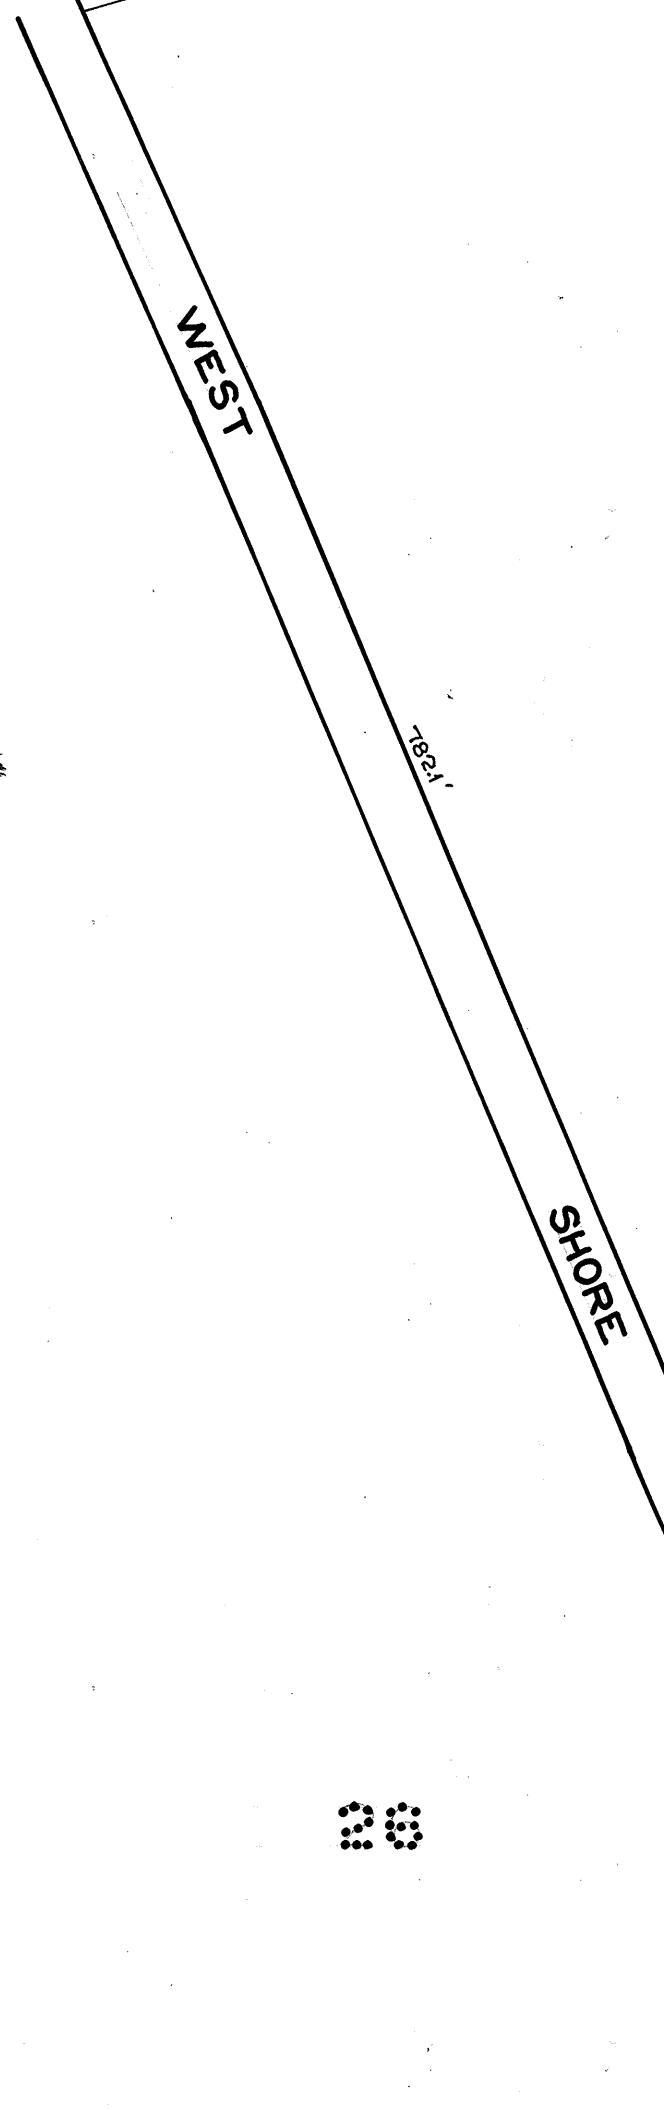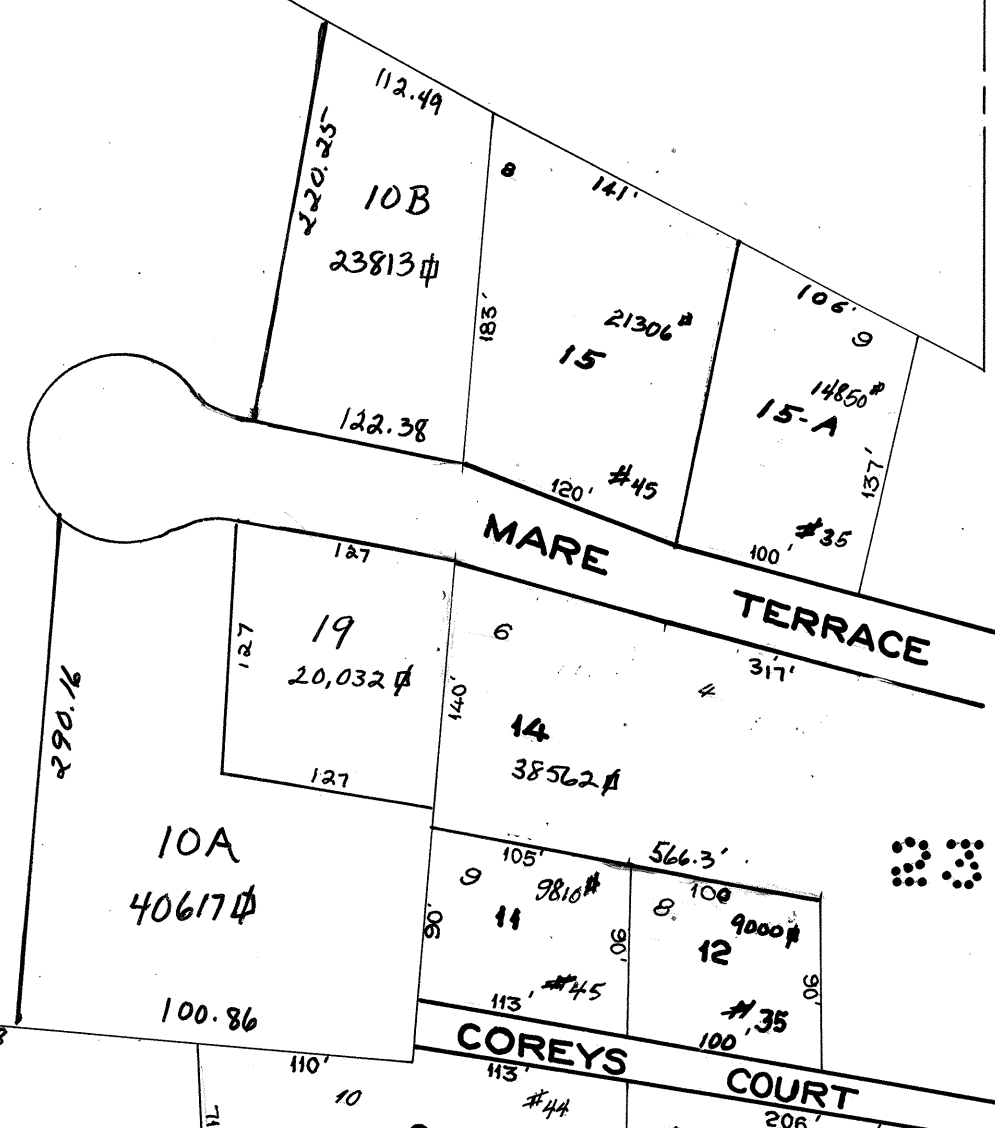

2
8.2 AC

4
19.57 AC

3
2.91 AC

LEGEND
PARCEL NUMBERS 1
ADJACENT MAPS 2
MATCH LINE 3

Note
The color boundaries and dimension shown on this tax map are derived from aerial photographs, ground surveys and deed plans, maps, deeds and wills. Use to be used for tax assessment purposes only and are not for conveyance.

Robert G. Sheldon
Tax Assessor

PROPERTY MAP
TOWN OF PORTSMOUTH
NEWPORT COUNTY, RHODE ISLAND
PREPARED BY

JAMES W. SEWALL COMPANY OLD TOWN, MAINE
SCALE 1 INCH = 100 ± FEET

22

SQUARE FT.
HOUSE NO.
REVISED: