



BAY

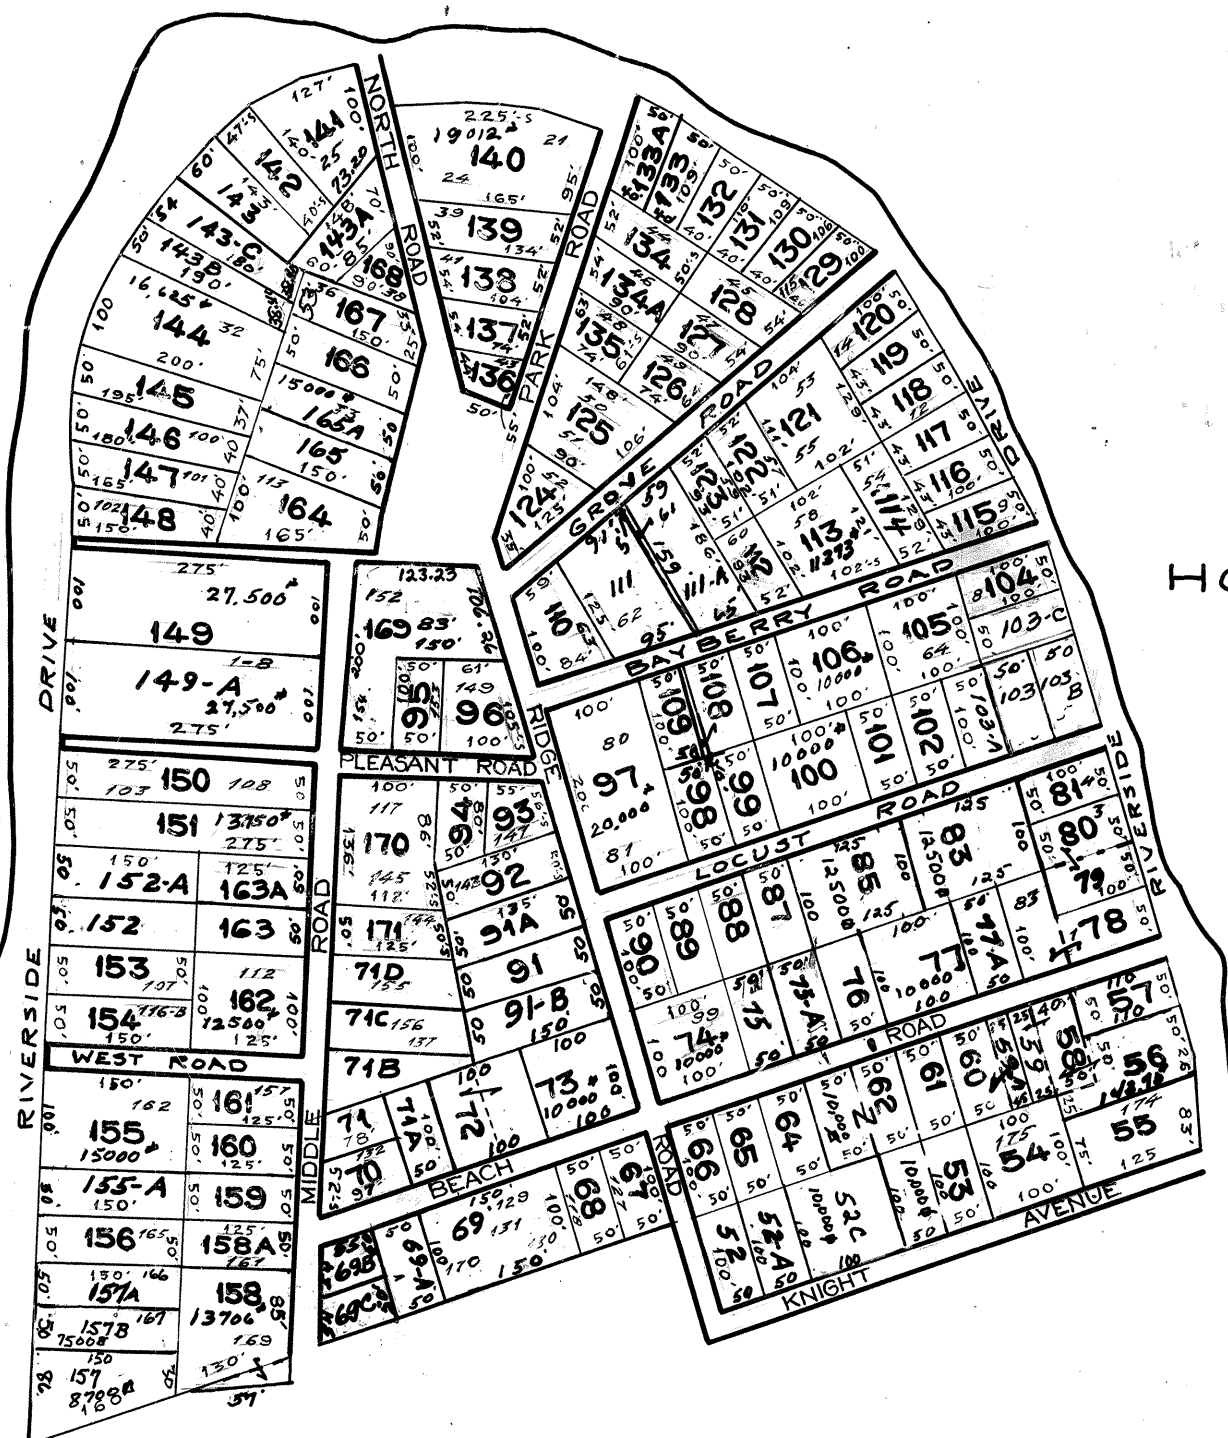


HOG ISLAND PLAT

EAST

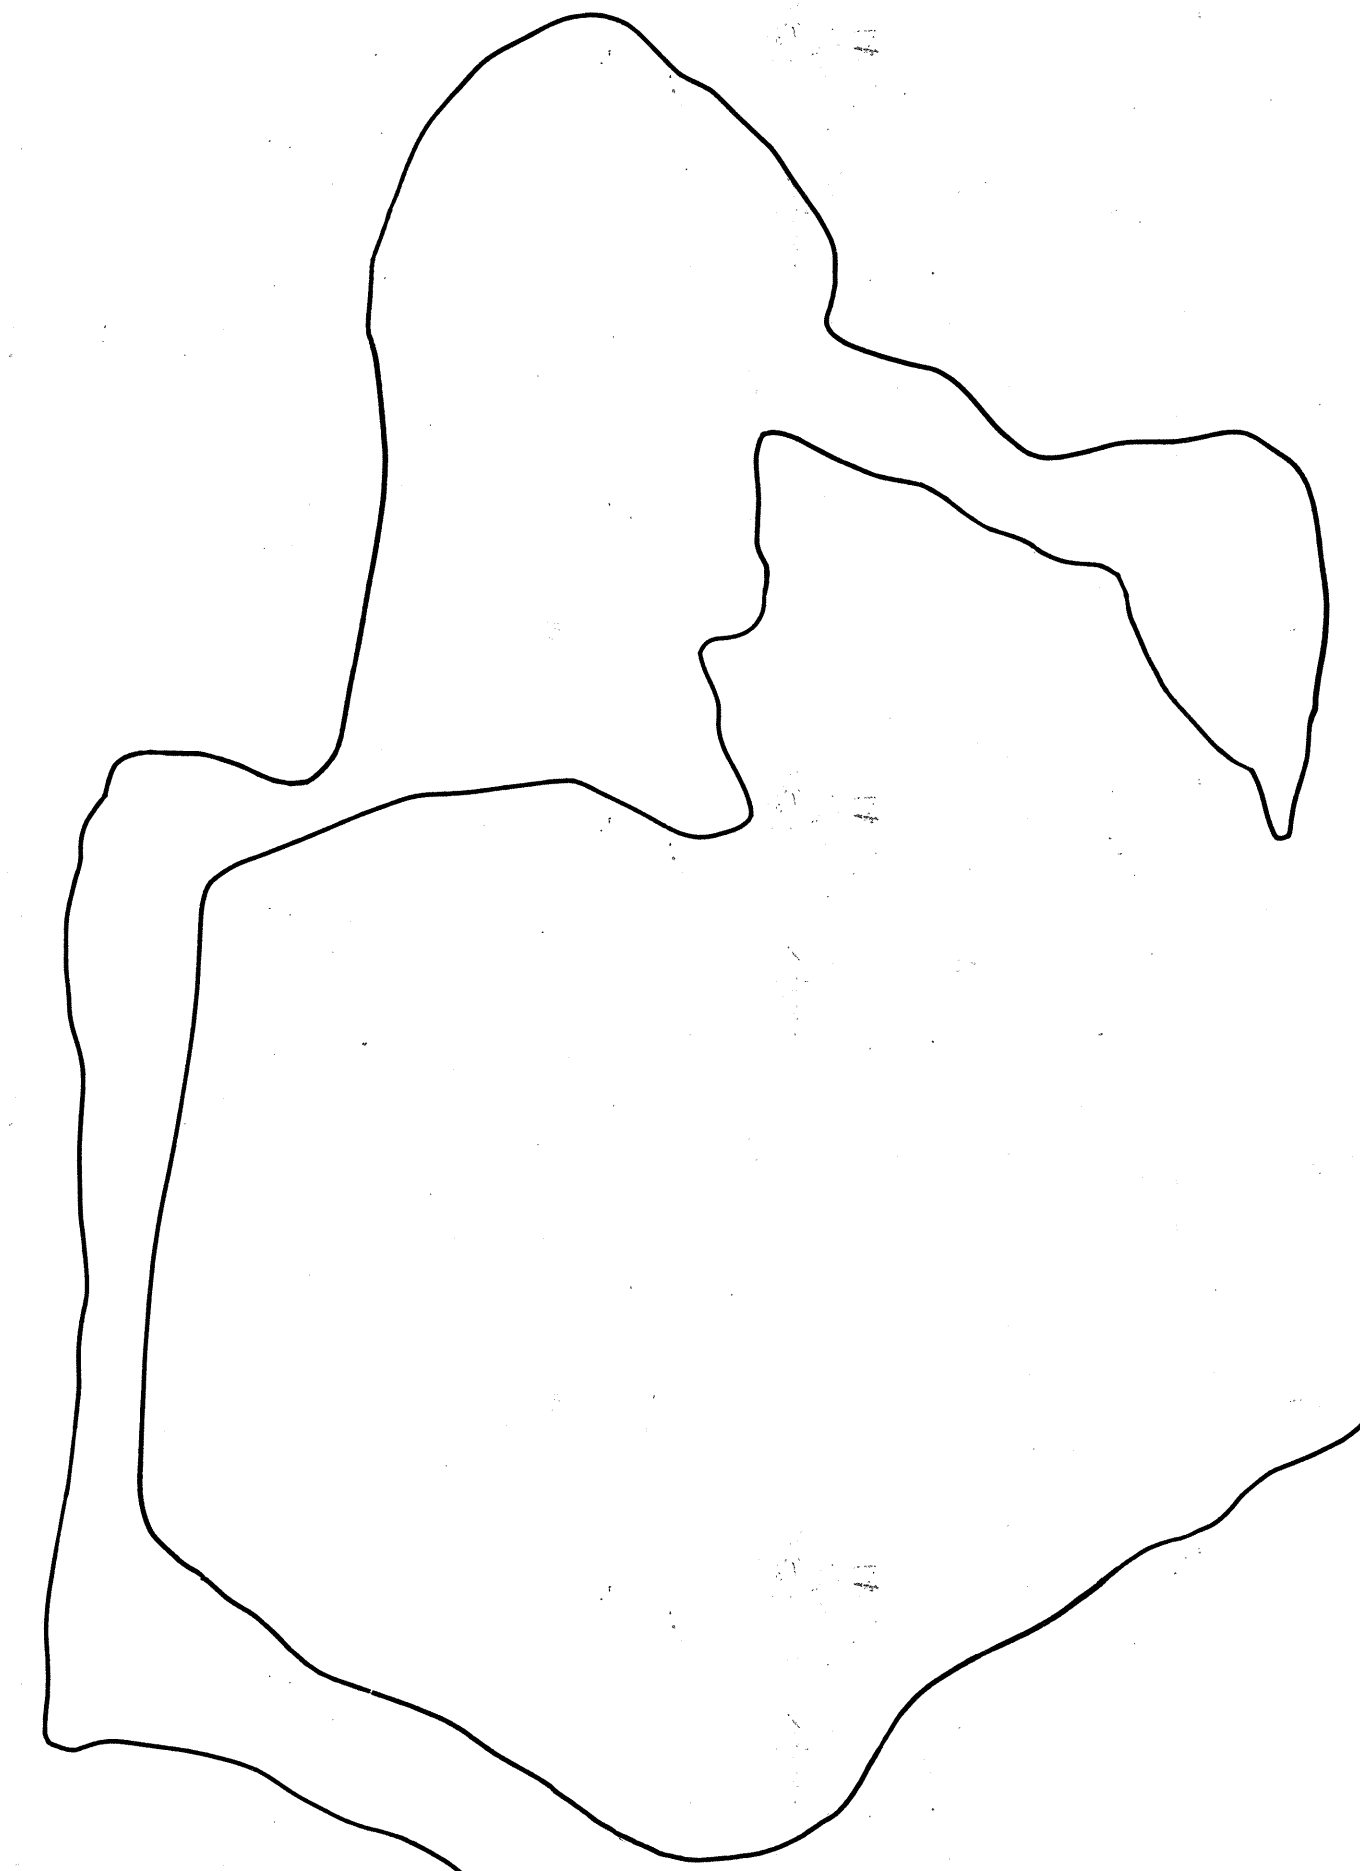


MARRAGANSETT

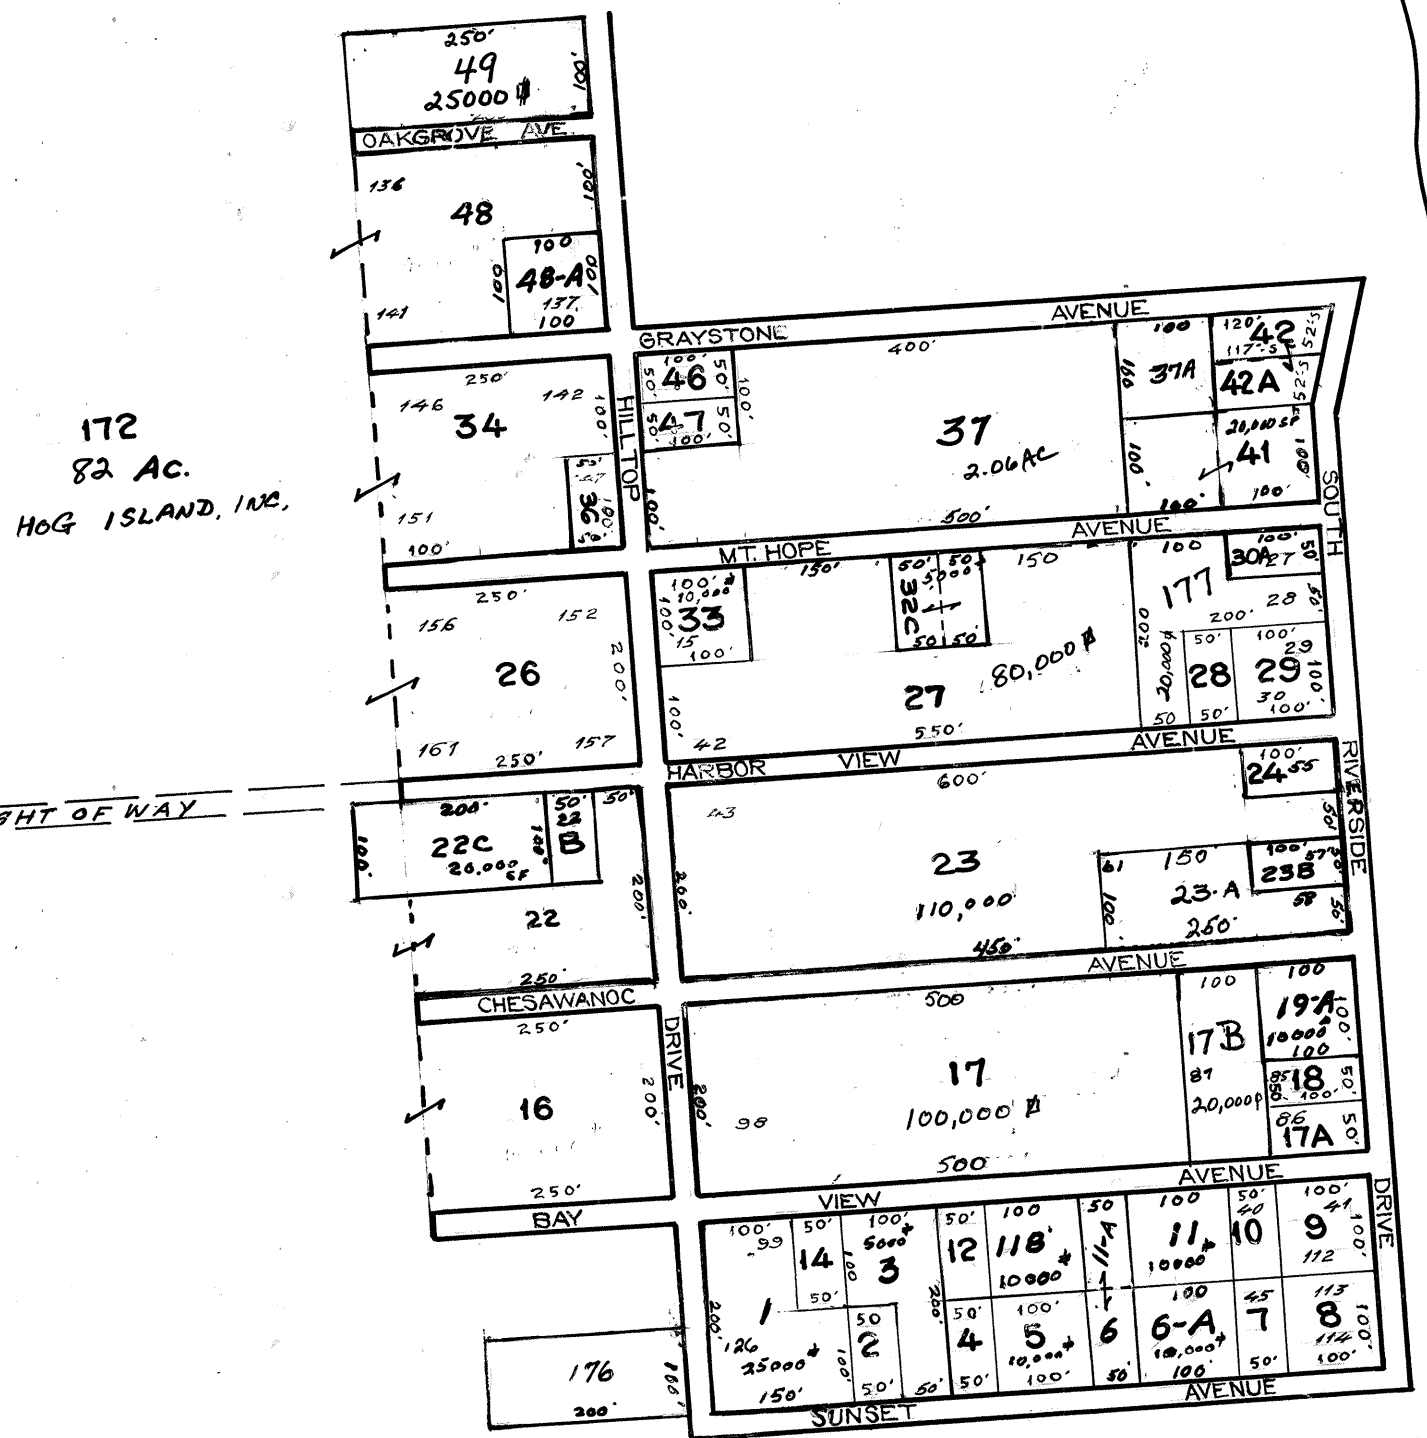

PARADISE ISLAND PLAT

PASSAGE

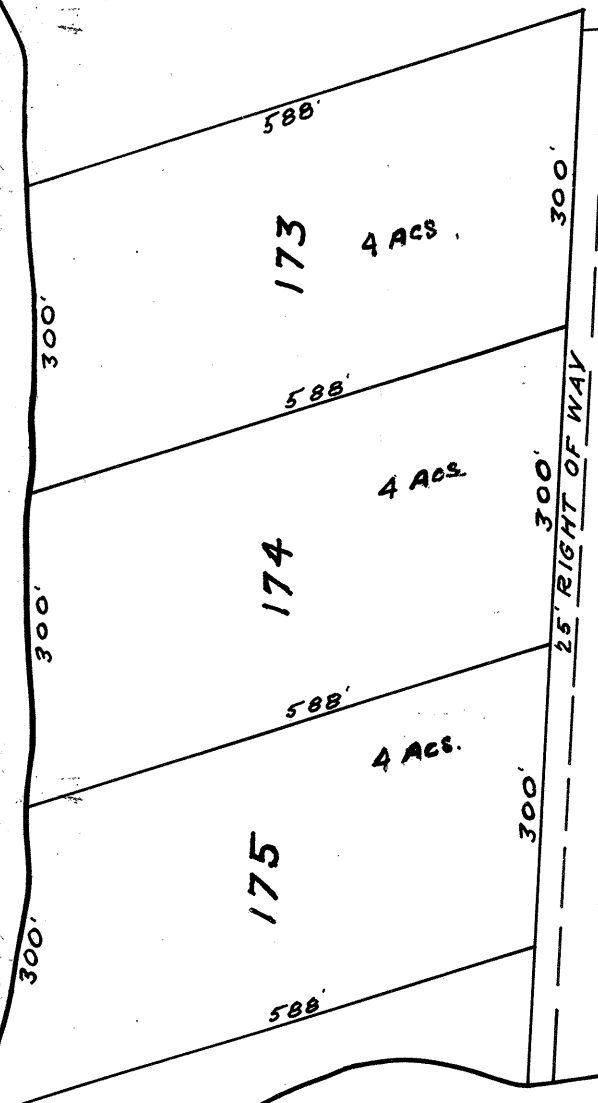

Southwest Point

Note: The area, bound lines and dimensions shown on this tax map are derived from aerial photographs, ground surveys and recorded plans, maps, deeds and wills. It is to be used for tax assessment purposes only and not for conveyance.

Charles B. Deaton
Tax Assessor
SQUARE FT.
HOUSE NO.
REV:

LEGEND
PARCEL NUMBERS 1
ADJACENT MAPS 2
MATCH LINE

PROPERTY MAP
TOWN OF PORTSMOUTH
NEWPORT COUNTY, RHODE ISLAND
PREPARED BY
JAMES W. SEWALL COMPANY OLD TOWN, MAINE
SCALE 1 INCH = 200 ± FEET