


NARRAGANSETT

EAST

BAY

PASSAGE

ARNOLDS POINT

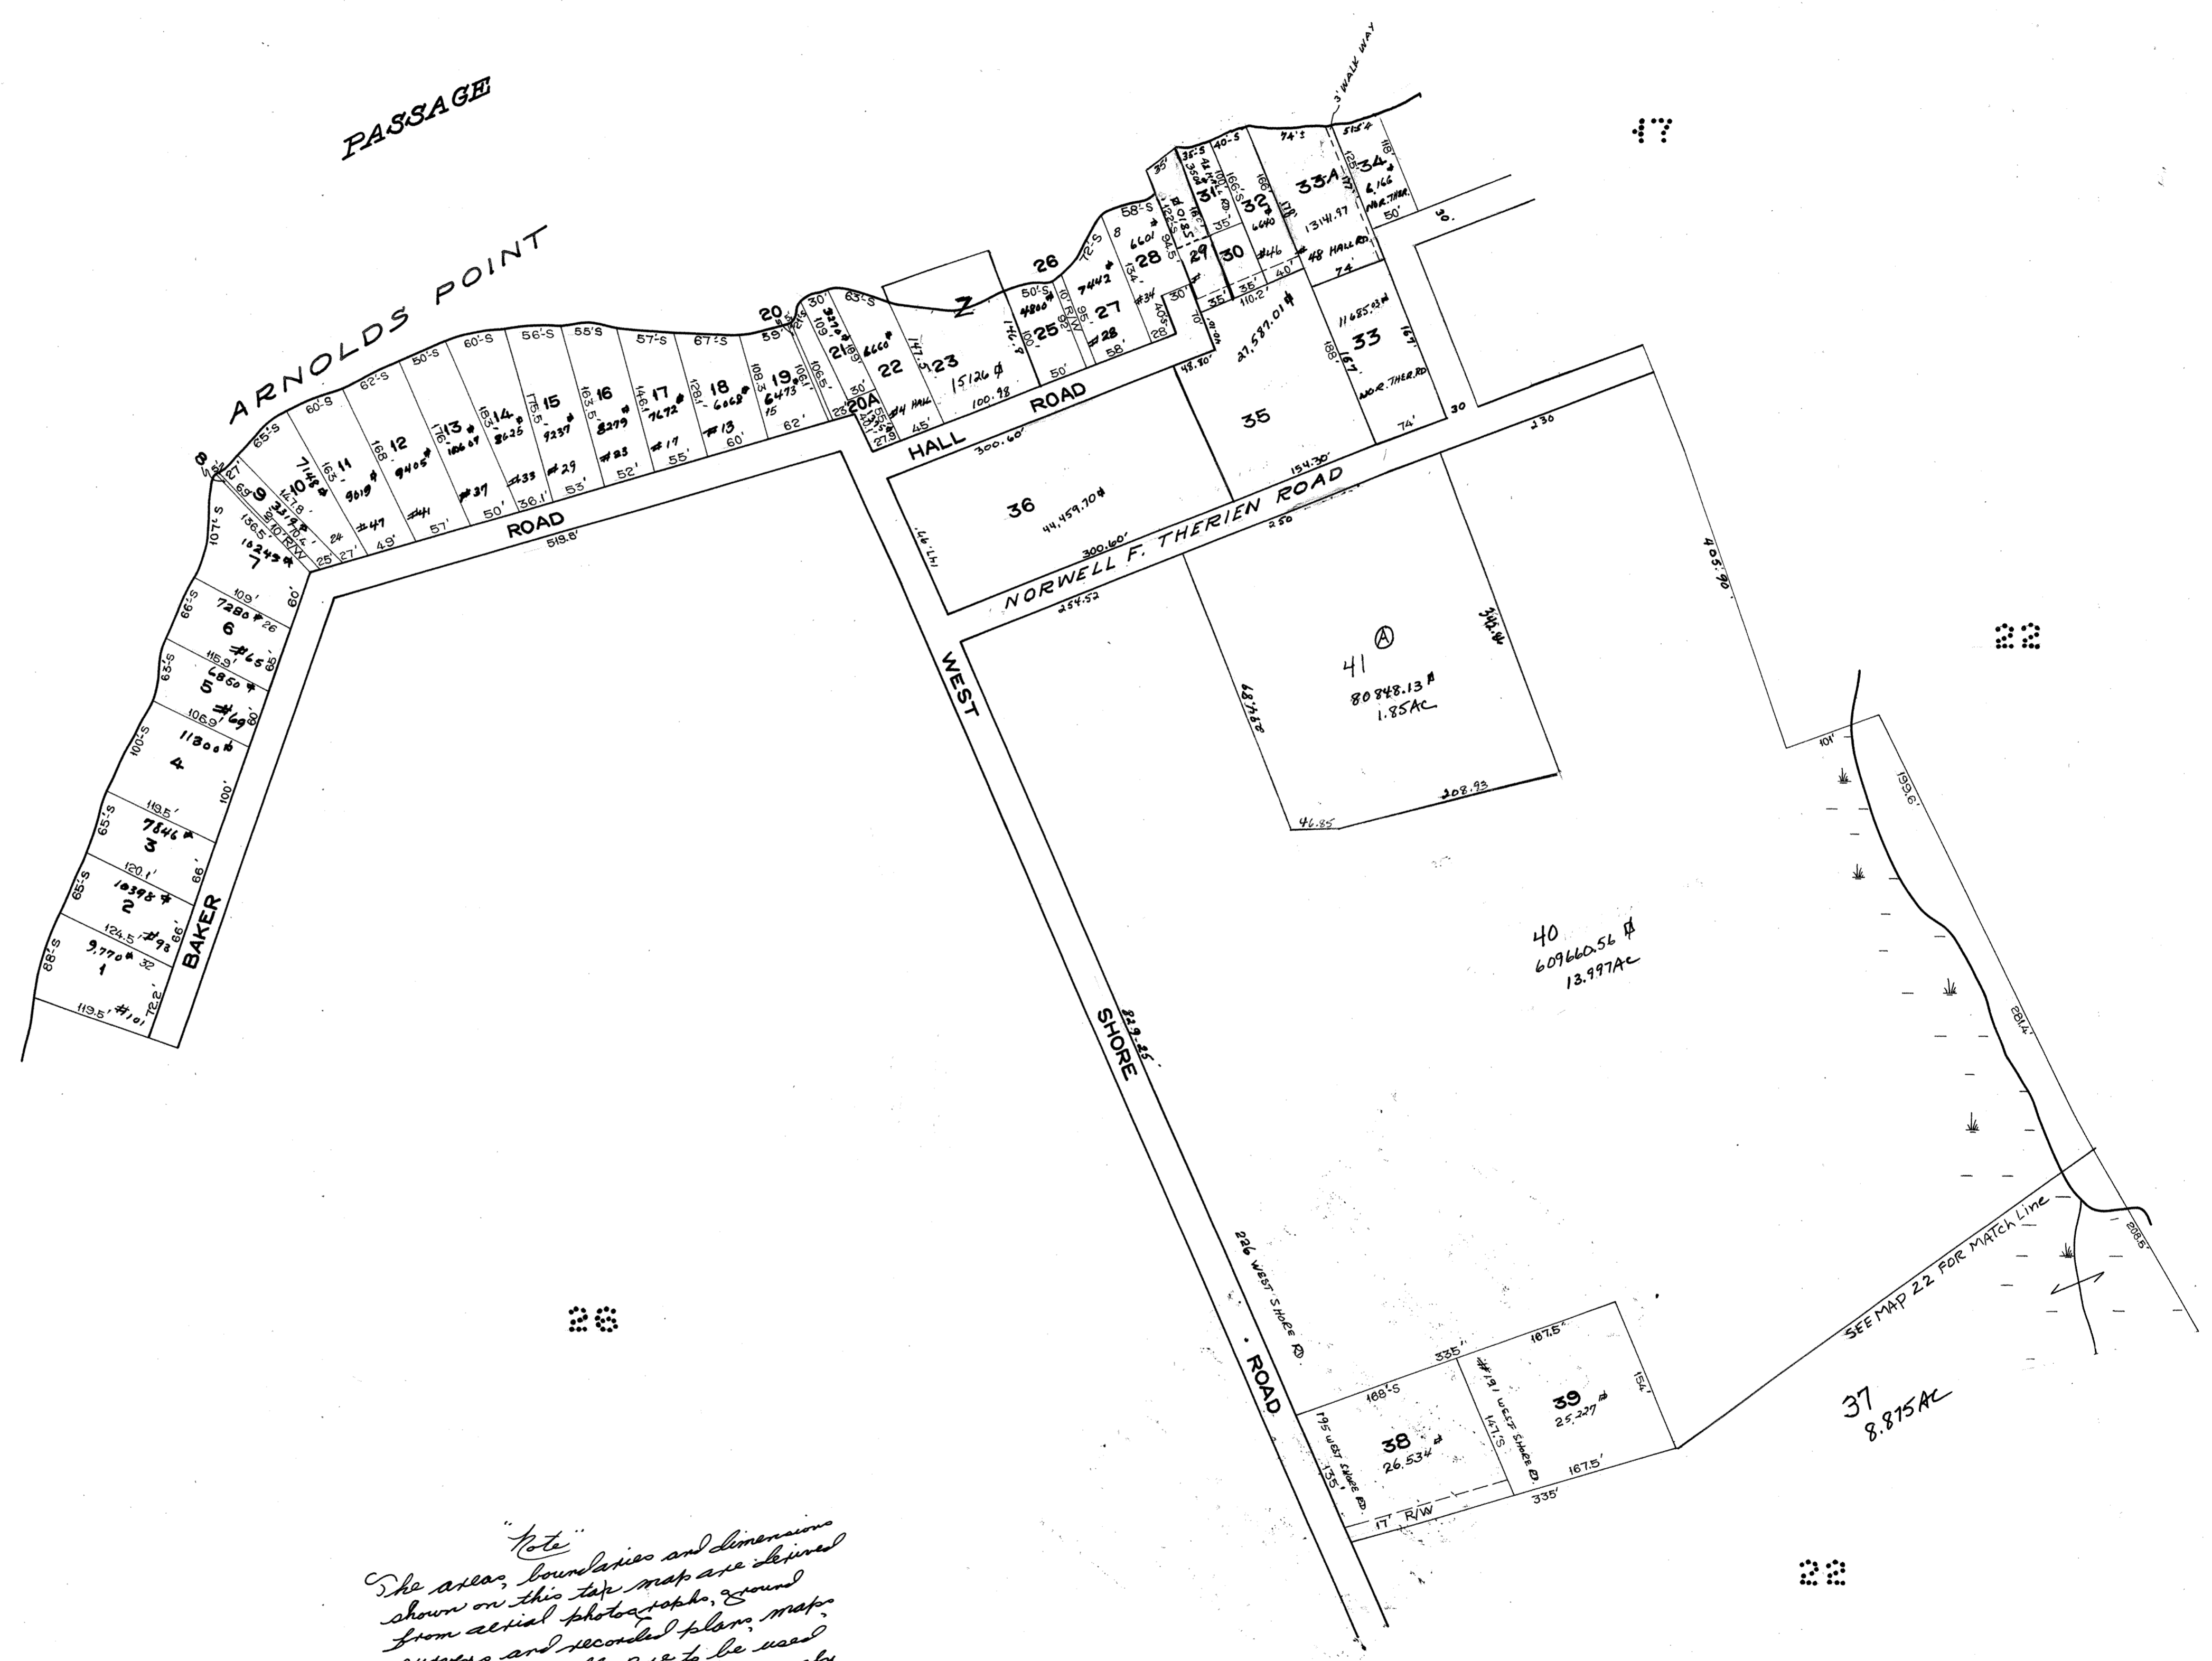

Note
 The areas, boundaries and dimensions shown on this map are derived from aerial photographs, ground surveys and recorded plans, maps, deeds and wills. Not to be used for title, access, road purposes only and are not for conveyance.

Robert G. Dutton
 Tax Assessor

LEGEND
 PARCEL NUMBERS 1
 ADJACENT MAPS 2
 MATCH LINE 3

HOUSE NO.
 # SQUARE FEET
 REVISED;

PROPERTY MAP
TOWN OF PORTSMOUTH
 NEWPORT COUNTY, RHODE ISLAND
 PREPARED BY
 JAMES W. SEWALL COMPANY OLD TOWN, MAINE
 SCALE 1 INCH = 100 ± FEET