


48

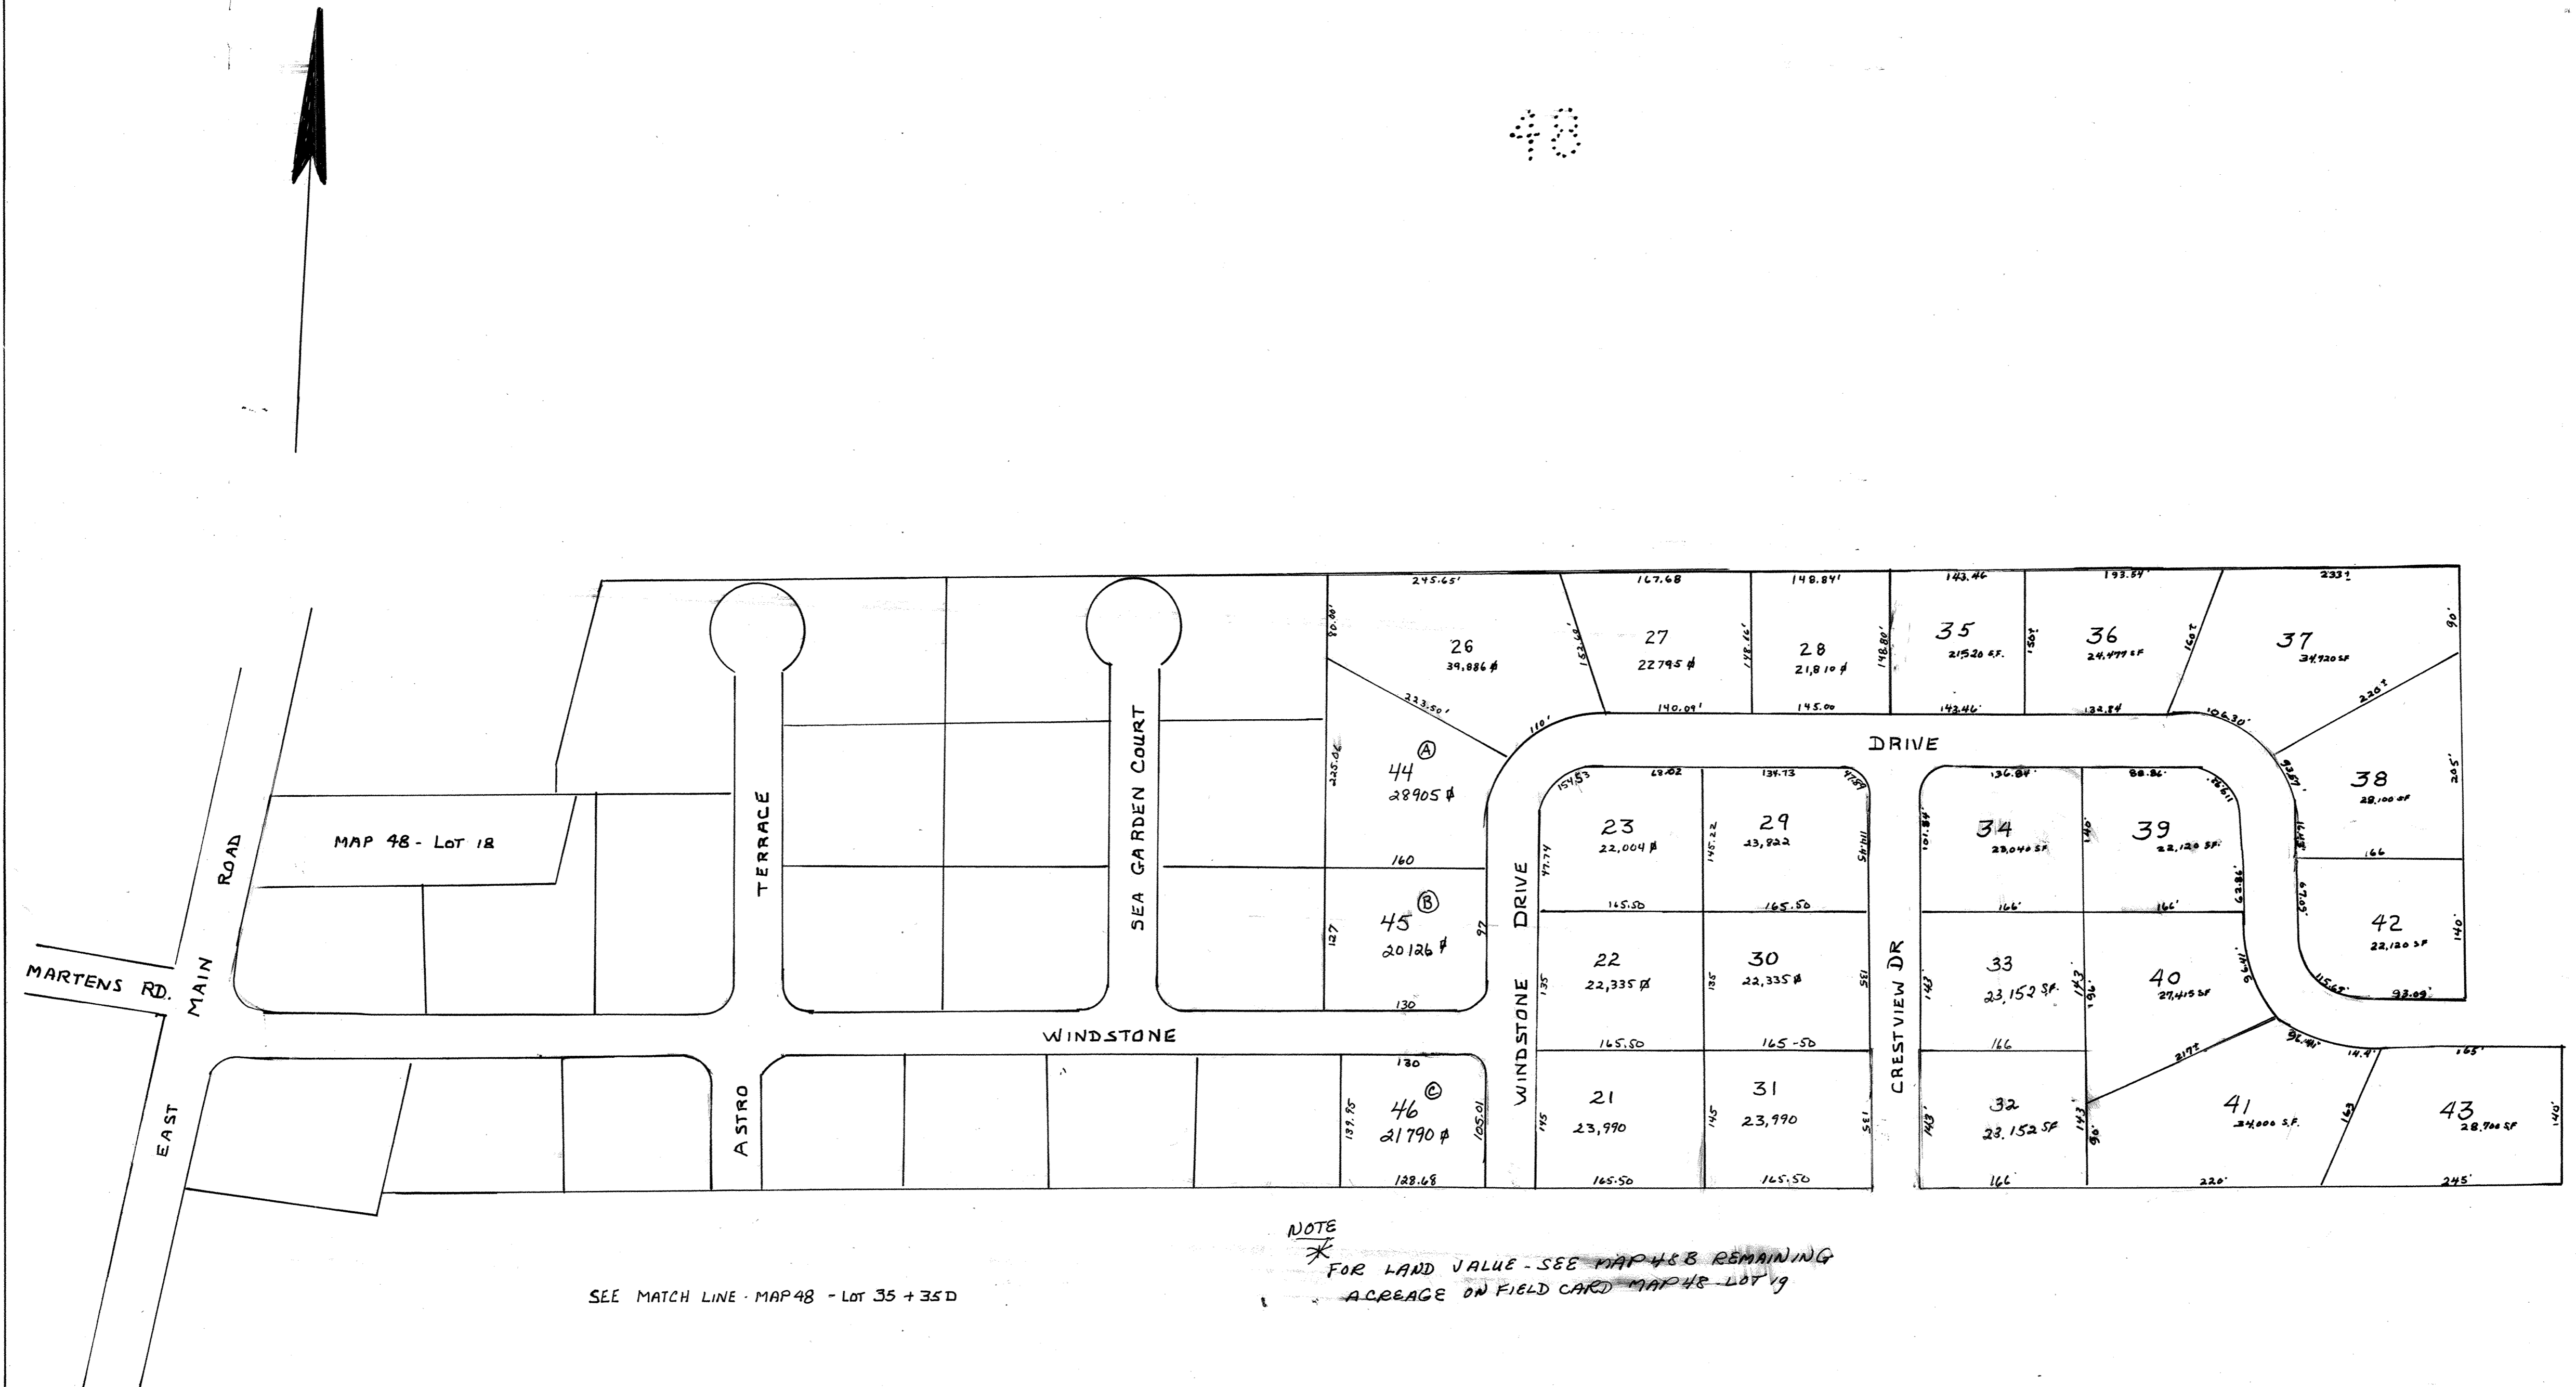

SEE MATCH LINE MAP 48 - Lot 35 + 35D

NOTE
 * FOR LAND VALUE - SEE MAP 48B REMAINING
 ACRESAGE ON FIELD CARD MAP 48 - LOT 19

NOTE
 THE AREAS, BOUNDARIES AND DIMENSIONS
 SHOWN ON THIS TAX PLAT ARE DERIVED
 FROM AERIAL PHOTOGRAPHS, GROUND SURVEYS
 AND RECORDED PLANS, MAPS, DEEDS, AND
 WILLS, ARE TO BE USED FOR TAX ASSESSMENT
 AND NOT FOR CONVEYANCE.

Robert G. Dondan
John R. Ransom

PROPERTY MAP
 TOWN OF PORTSMOUTH
 NEWPORT COUNTY RHODE ISLAND
 SCALE 1" = 100'

48B