


NOW MAP SOA
 LOT 1 - WAS FORMERLY MAP 54-LOT 1
 LOT 2 - WAS FORMERLY MAP 54-LOT 2
 LOT 3 - WAS FORMERLY MAP 55-LOT 6
 NOW BAYVIEW TOWN HOUSES, INC.

"Hold"
 The area boundaries and dimensions shown on this map are derived from aerial photographs, ground surveys and records plans, maps, deeds and wills. None to be used for title assessment purposes only and are not for conveyance.
 Robert C. Darden
 State Registrar

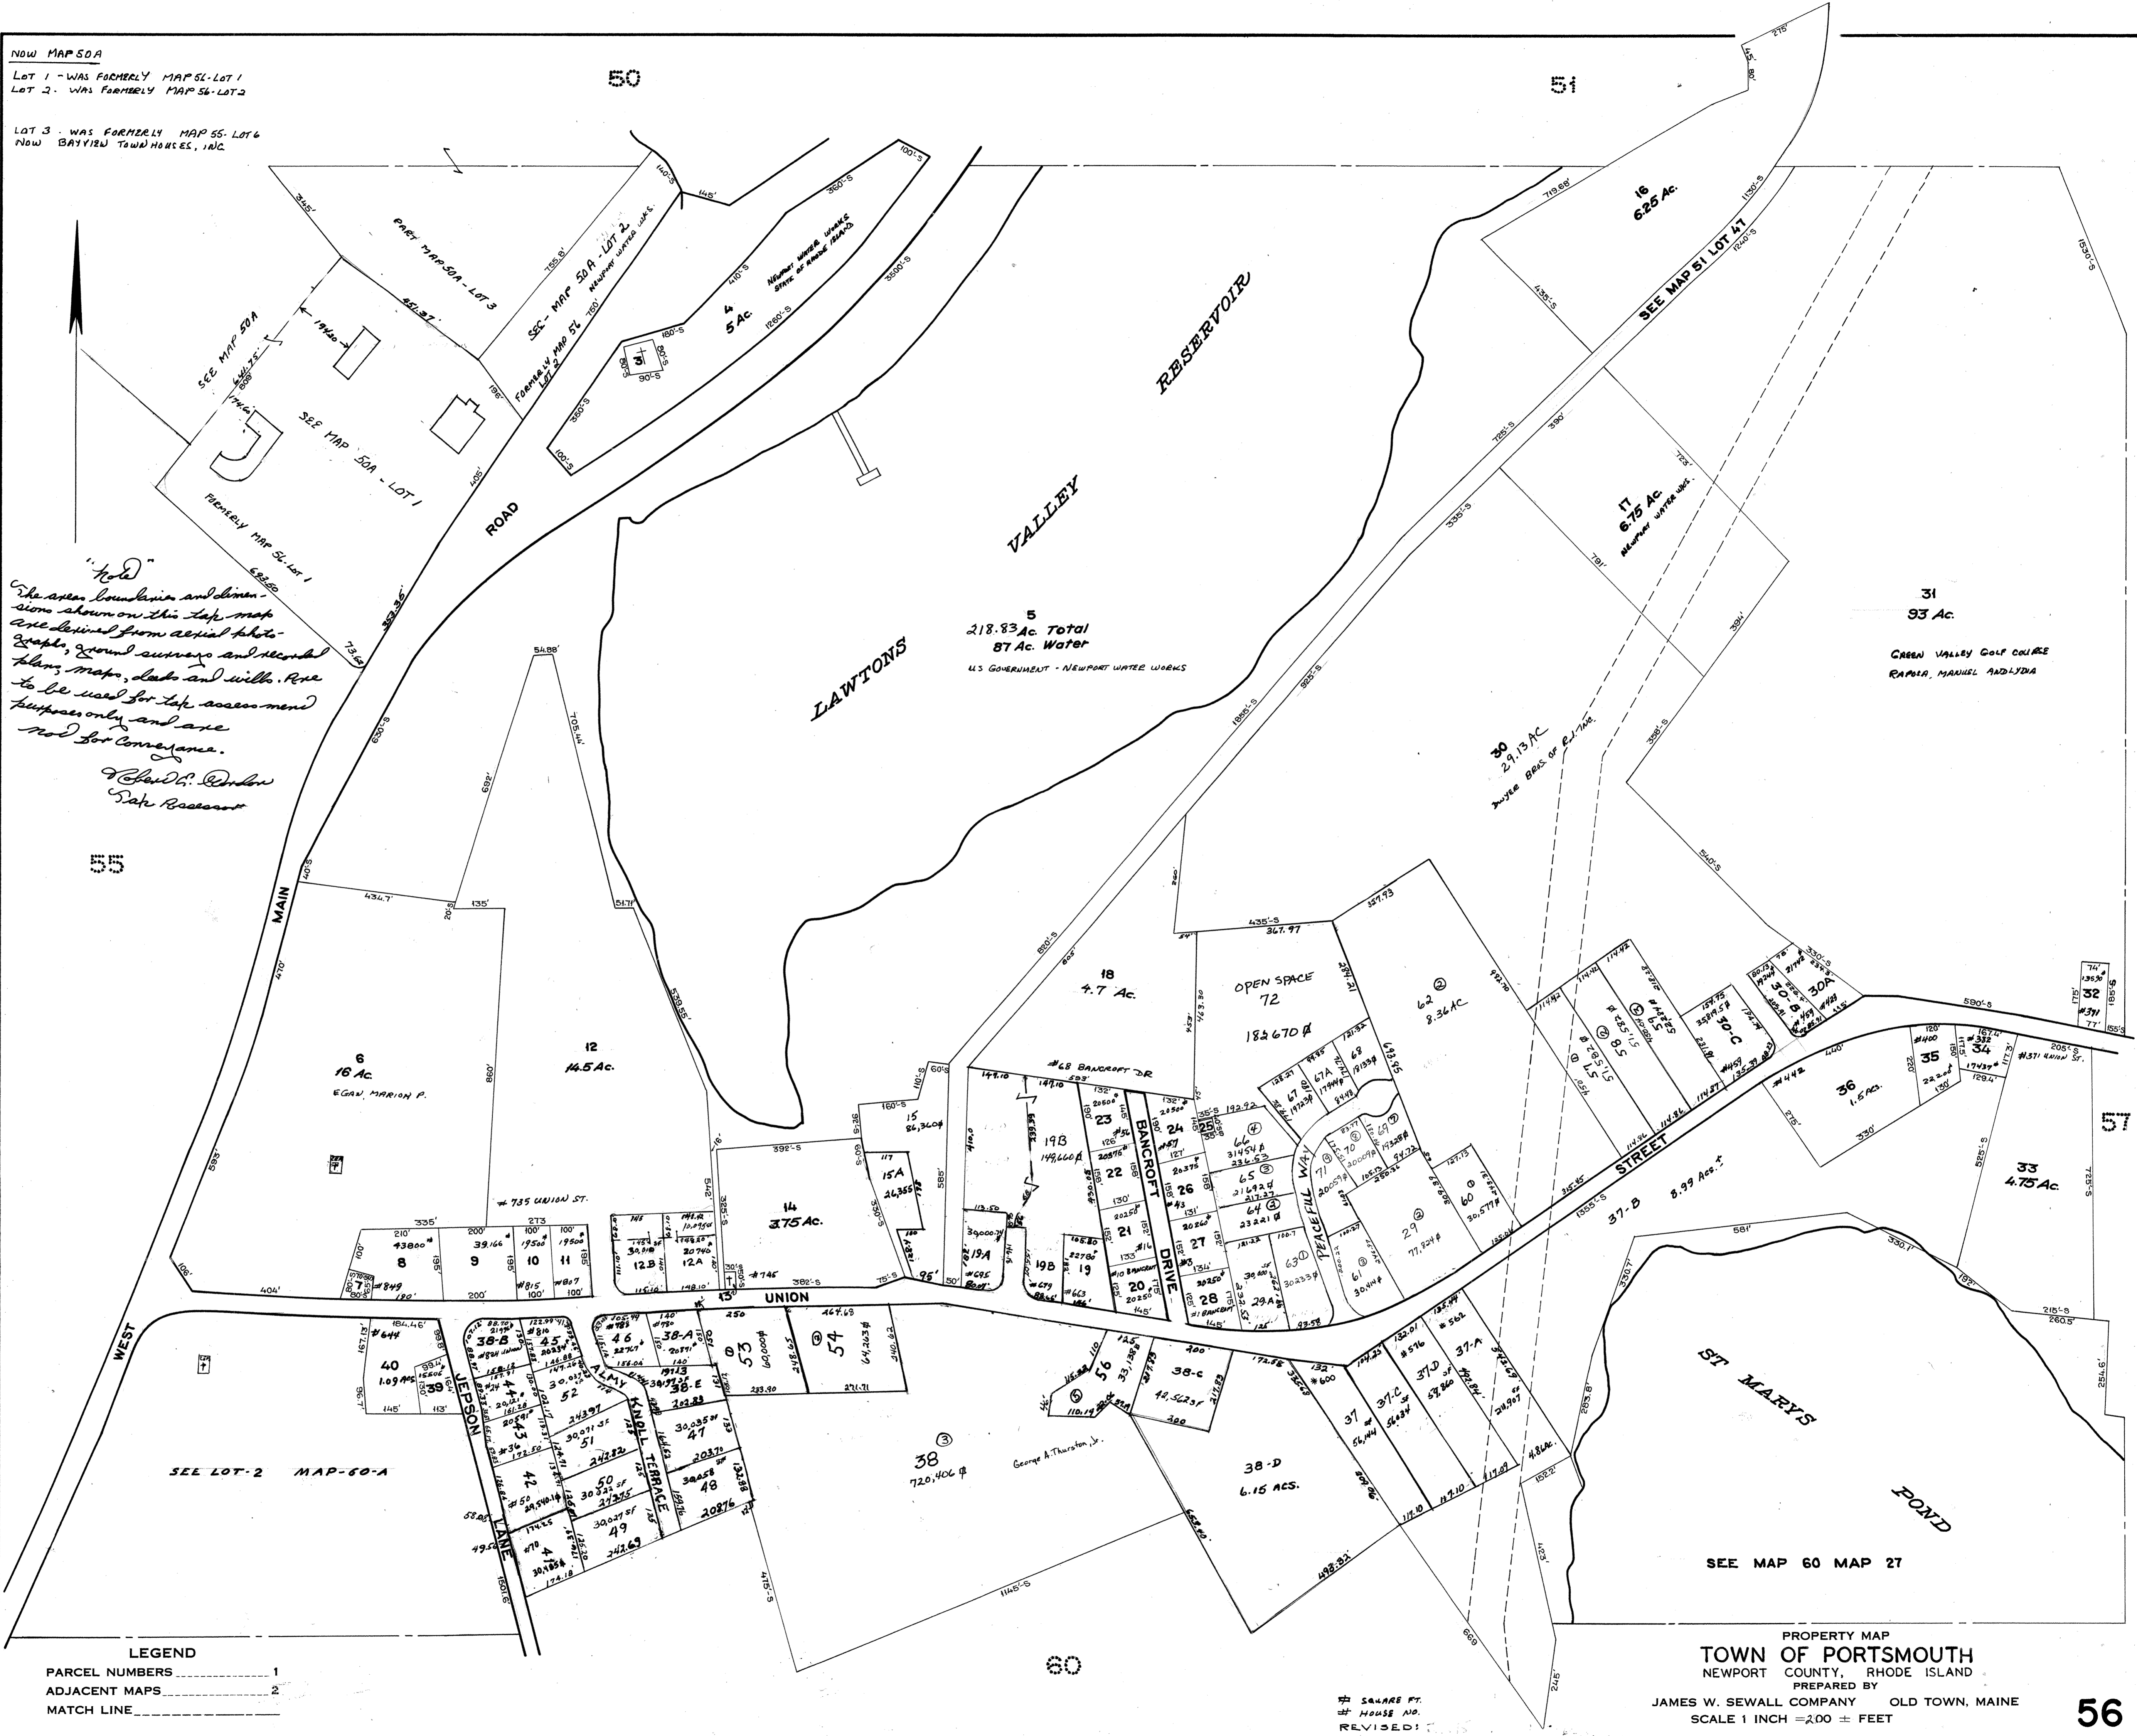

LEGEND
 PARCEL NUMBERS 1
 ADJACENT MAPS 2
 MATCH LINE

PROPERTY MAP
 TOWN OF PORTSMOUTH
 NEWPORT COUNTY, RHODE ISLAND
 PREPARED BY
 JAMES W. SEWALL COMPANY OLD TOWN, MAINE
 SCALE 1 INCH = 200 ± FEET

* SQUARE FT.
 # HOUSE NO.
 REVISED: