


NOTE: EXACT MEASUREMENTS NEEDED AFTER FOUNDATION IS COMPLETE.

NOTE: PLEASE DO NOT INSTALL J-BOLTS IN FOUNDATION, UNLESS REQUIRED BY LOCAL TOWNSHIP.

 1/2" X 8" SIMPSON TITEN HDS @ 6' O.C., MAX OF 12" FROM CORNERS, SPLICES, DOORS, AND LARGE WINDOWS; AT LEAST (2) BOLTS PER SILL SECTION.

seal:

Revisions:	DRAWN BY:	EST. #
	Kyle Zook	#57127

**JOB NAME:**  
 Andre Gonzalez  
 Portsmouth, RI


Sheds Unlimited LLC  
 2025 Valley Rd.  
 Morgantown, PA 19543

**DATE:**  
 10/16/2020

**SCALE:**  
 1/4"-1'

**SHEET:**

**A1.1**

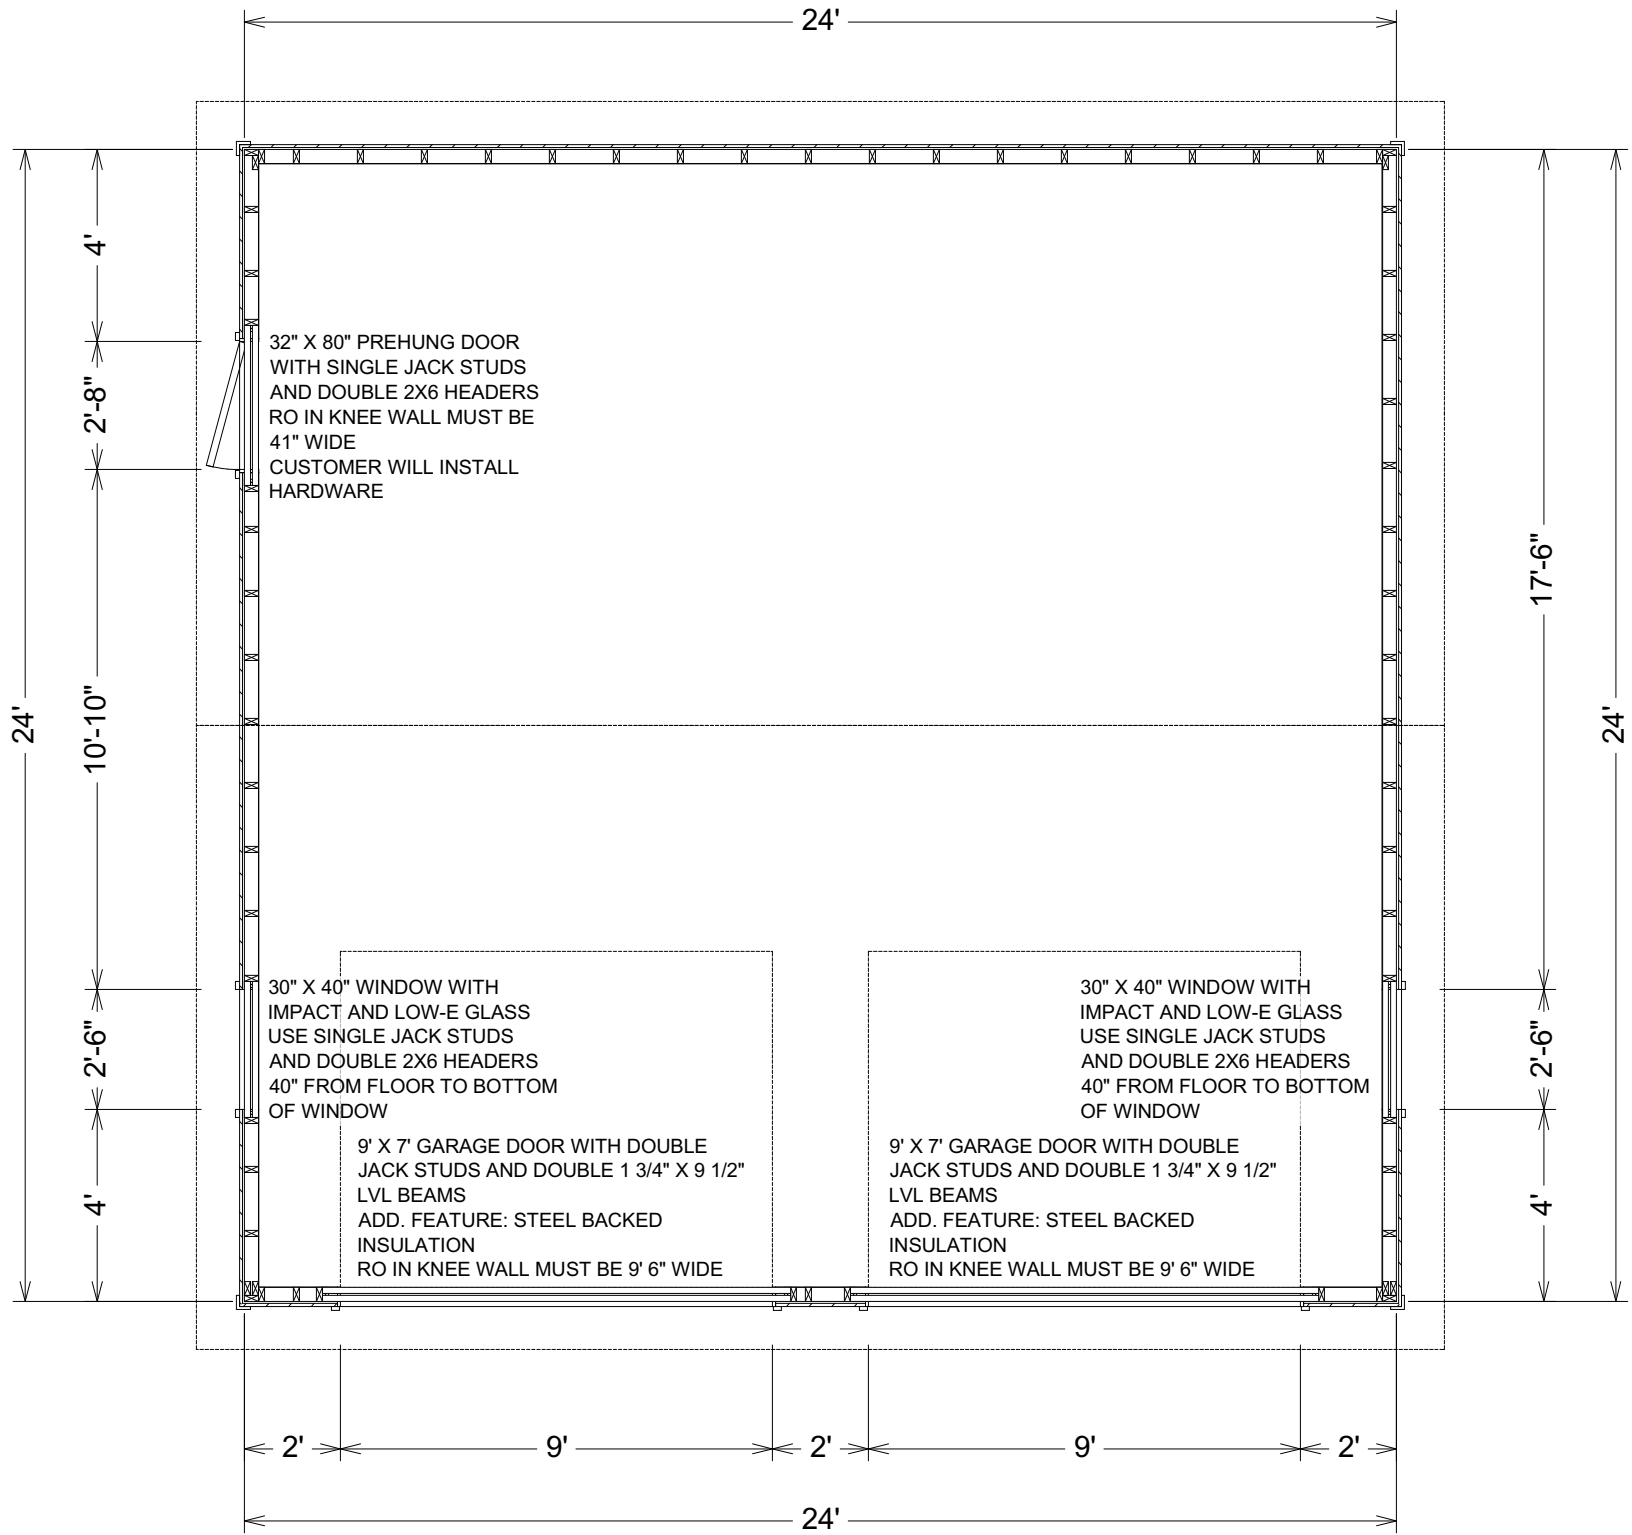

32" X 80" PREHUNG DOOR  
WITH SINGLE JACK STUDS  
AND DOUBLE 2X6 HEADERS  
RO IN KNEE WALL MUST BE  
41" WIDE  
CUSTOMER WILL INSTALL  
HARDWARE

30" X 40" WINDOW WITH  
IMPACT AND LOW-E GLASS  
USE SINGLE JACK STUDS  
AND DOUBLE 2X6 HEADERS  
40" FROM FLOOR TO BOTTOM  
OF WINDOW

9' X 7' GARAGE DOOR WITH DOUBLE  
JACK STUDS AND DOUBLE 1 3/4" X 9 1/2"  
LVL BEAMS  
ADD. FEATURE: STEEL BACKED  
INSULATION  
RO IN KNEE WALL MUST BE 9' 6" WIDE

30" X 40" WINDOW WITH  
IMPACT AND LOW-E GLASS  
USE SINGLE JACK STUDS  
AND DOUBLE 2X6 HEADERS  
40" FROM FLOOR TO BOTTOM  
OF WINDOW

9' X 7' GARAGE DOOR WITH DOUBLE  
JACK STUDS AND DOUBLE 1 3/4" X 9 1/2"  
LVL BEAMS  
ADD. FEATURE: STEEL BACKED  
INSULATION  
RO IN KNEE WALL MUST BE 9' 6" WIDE

seal:

Revisions:	DRAWN BY:	EST. #
	Kyle Zook	#57127

JOB NAME:
Andre Gonzalez Portsmouth, RI

Sheds Unlimited LLC  
2025 Valley Rd.  
Morgantown, PA 19543




DATE:  
10/16/2020

SCALE:  
1/4"-1'

SHEET:

**A1.2**

seal:

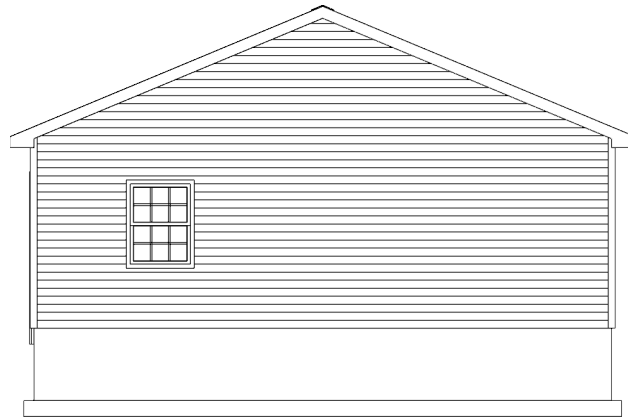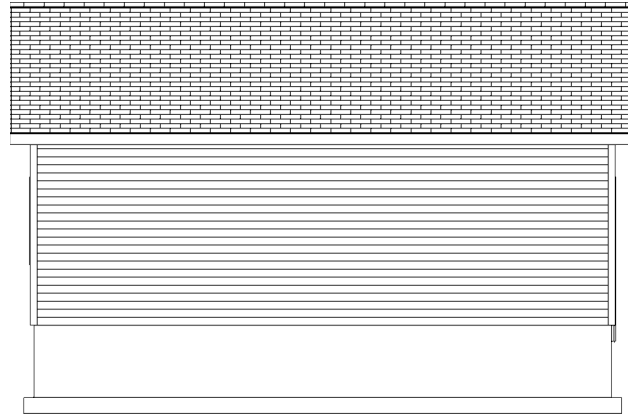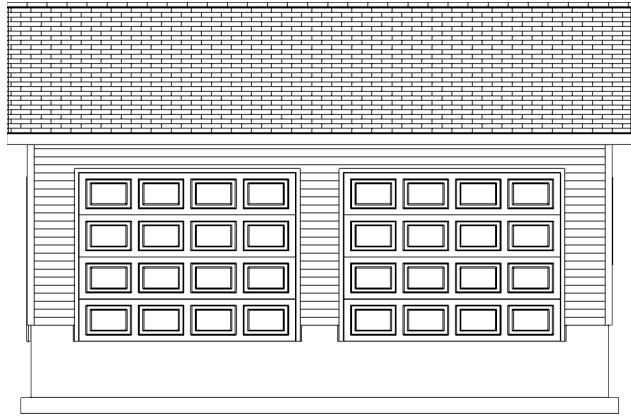

DRAWN BY:	Revisions:
Kyle Zook	
EST. #57127	

**JOB NAME:**  
Andre Gonzalez  
Portsmouth, RI

Sheds Unlimited LLC  
2025 Valley Rd.  
Morgantown, PA 19543


**DATE:**  
10/16/2020

**SCALE:**  
1/8"-1'

**SHEET:**

**A2.1**

seal:

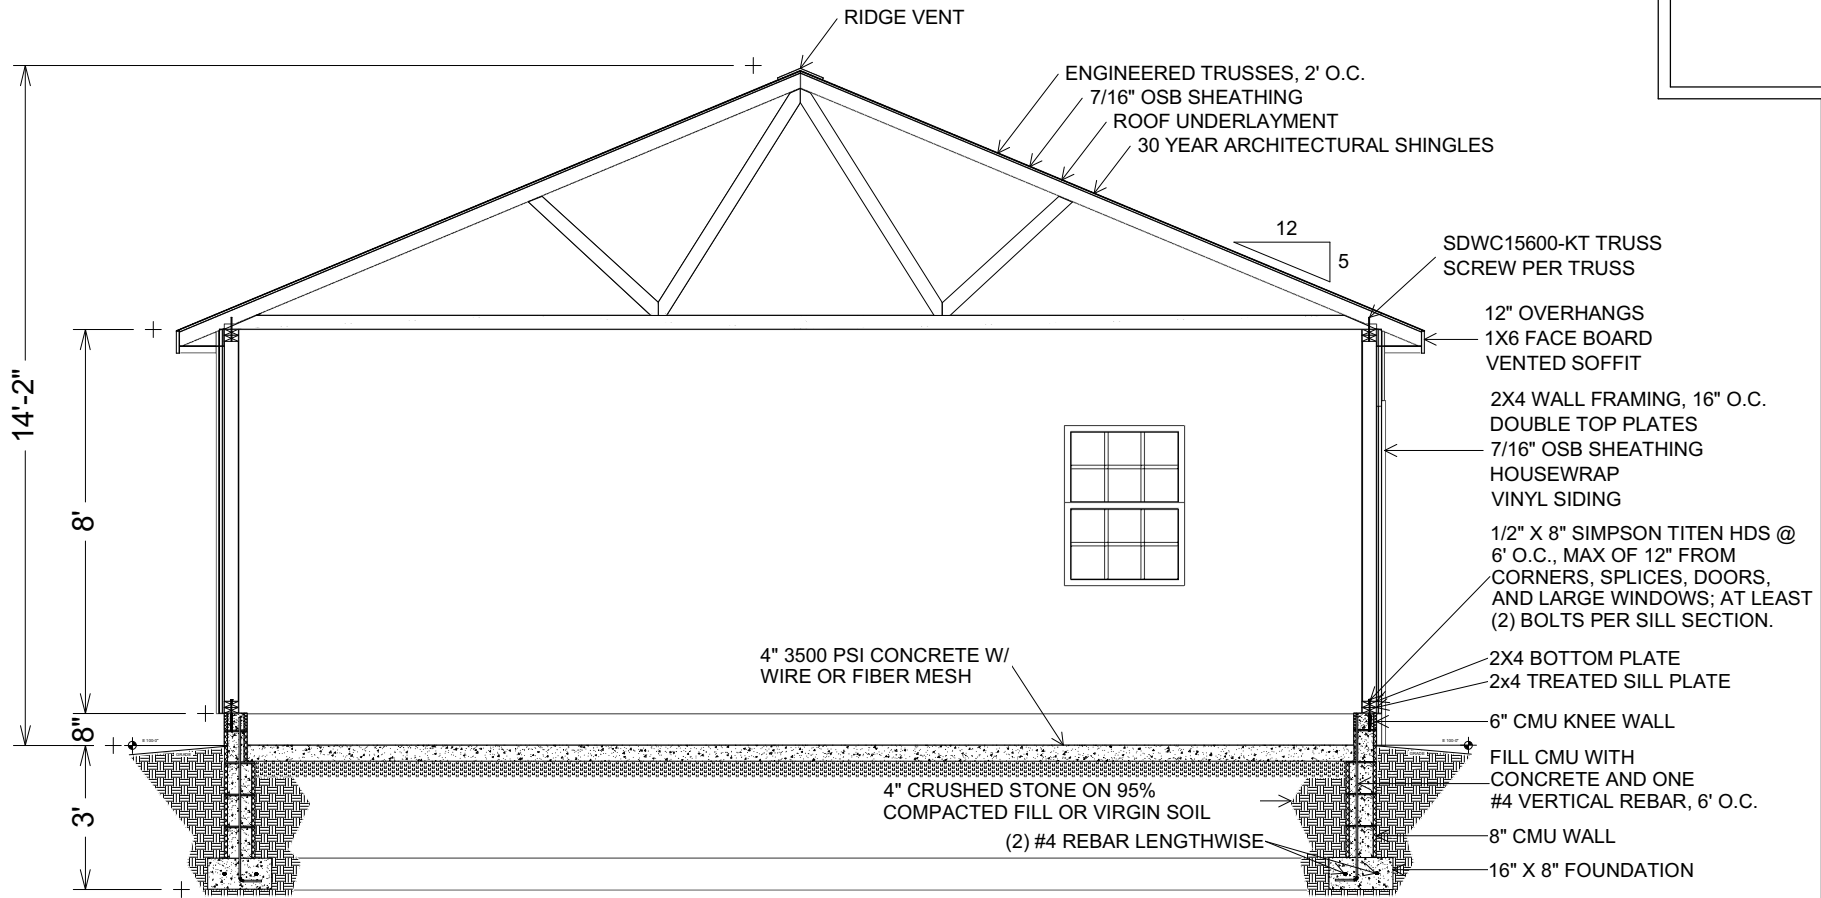

Revisions:			
DRAWN BY:	Kyle Zook		
			EST. #57127

JOB NAME:	Andre Gonzalez Portsmouth, RI
-----------	----------------------------------

Sheds Unlimited LLC  
2025 Valley Rd.  
Morgantown, PA 19543

DATE:  
10/16/2020

SCALE:  
1/4"-1'

SHEET:

**A3.1**