


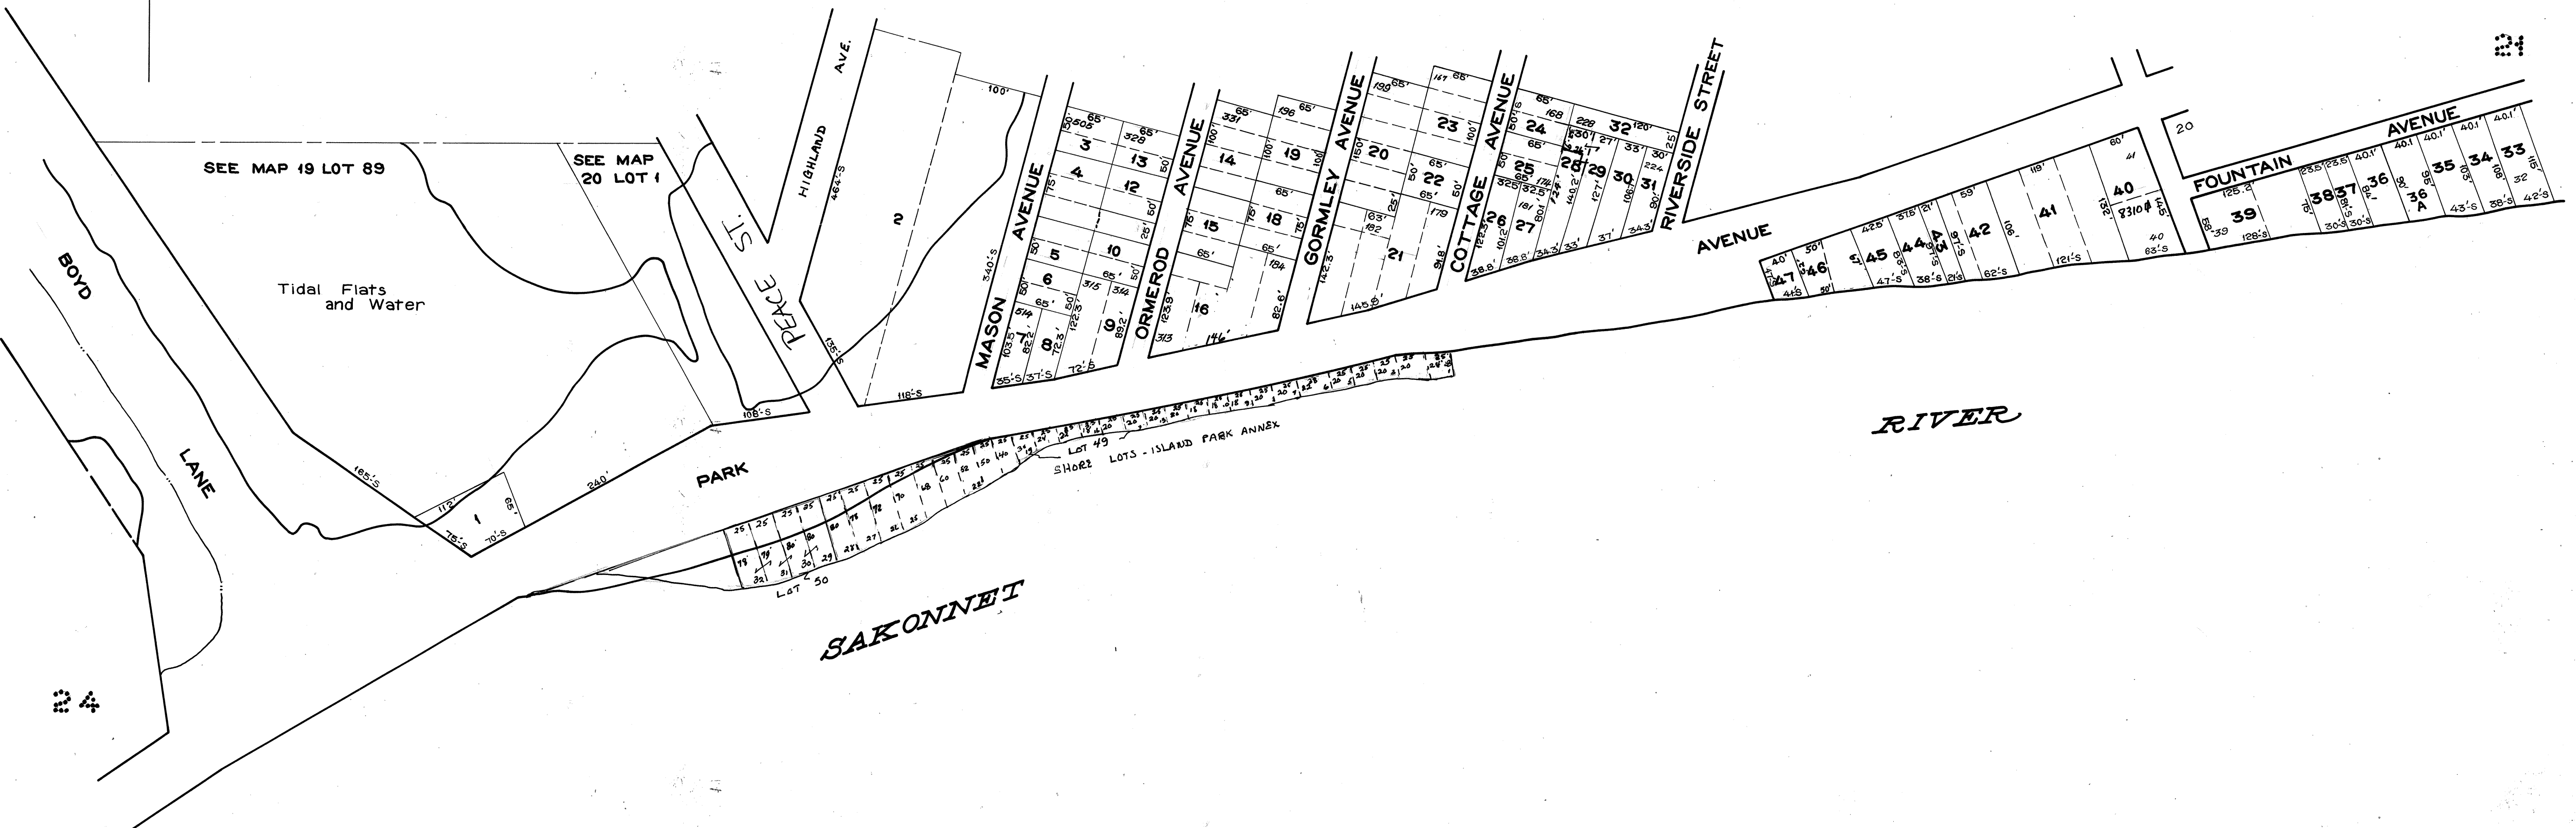


20

24



24

**LEGEND**  
 PARCEL NUMBERS ..... 1  
 ADJACENT MAPS ..... 2  
 MATCH LINE ..... 3

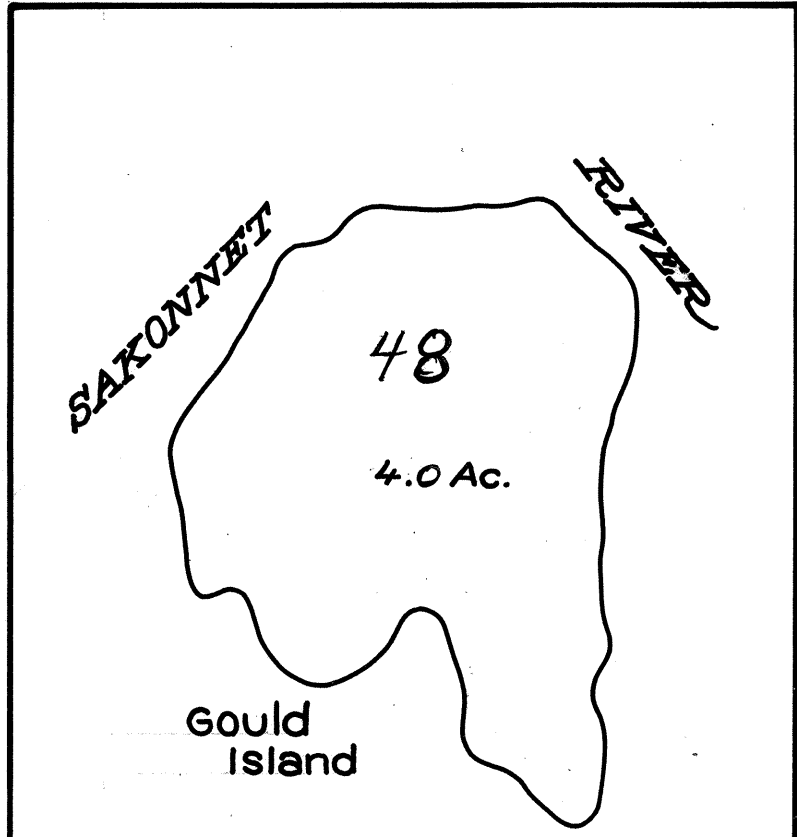

INSERT 1 INCH = 200 ± FEET REF

*Note*  
 The area, boundaries, and dimensions shown on this map are derived from aerial photographs, ground surveys and recorded plans, maps, deeds and wills. None to be used for tax assessment purposes only and are not for conveyance.

*Robert D. Rowden*  
 Tax Assessor

PROPERTY MAP  
**TOWN OF PORTSMOUTH**  
 NEWPORT COUNTY, RHODE ISLAND  
 PREPARED BY  
 JAMES W. SEWALL COMPANY OLD TOWN, MAINE  
 SCALE 1 INCH = 700 ± FEET

25