
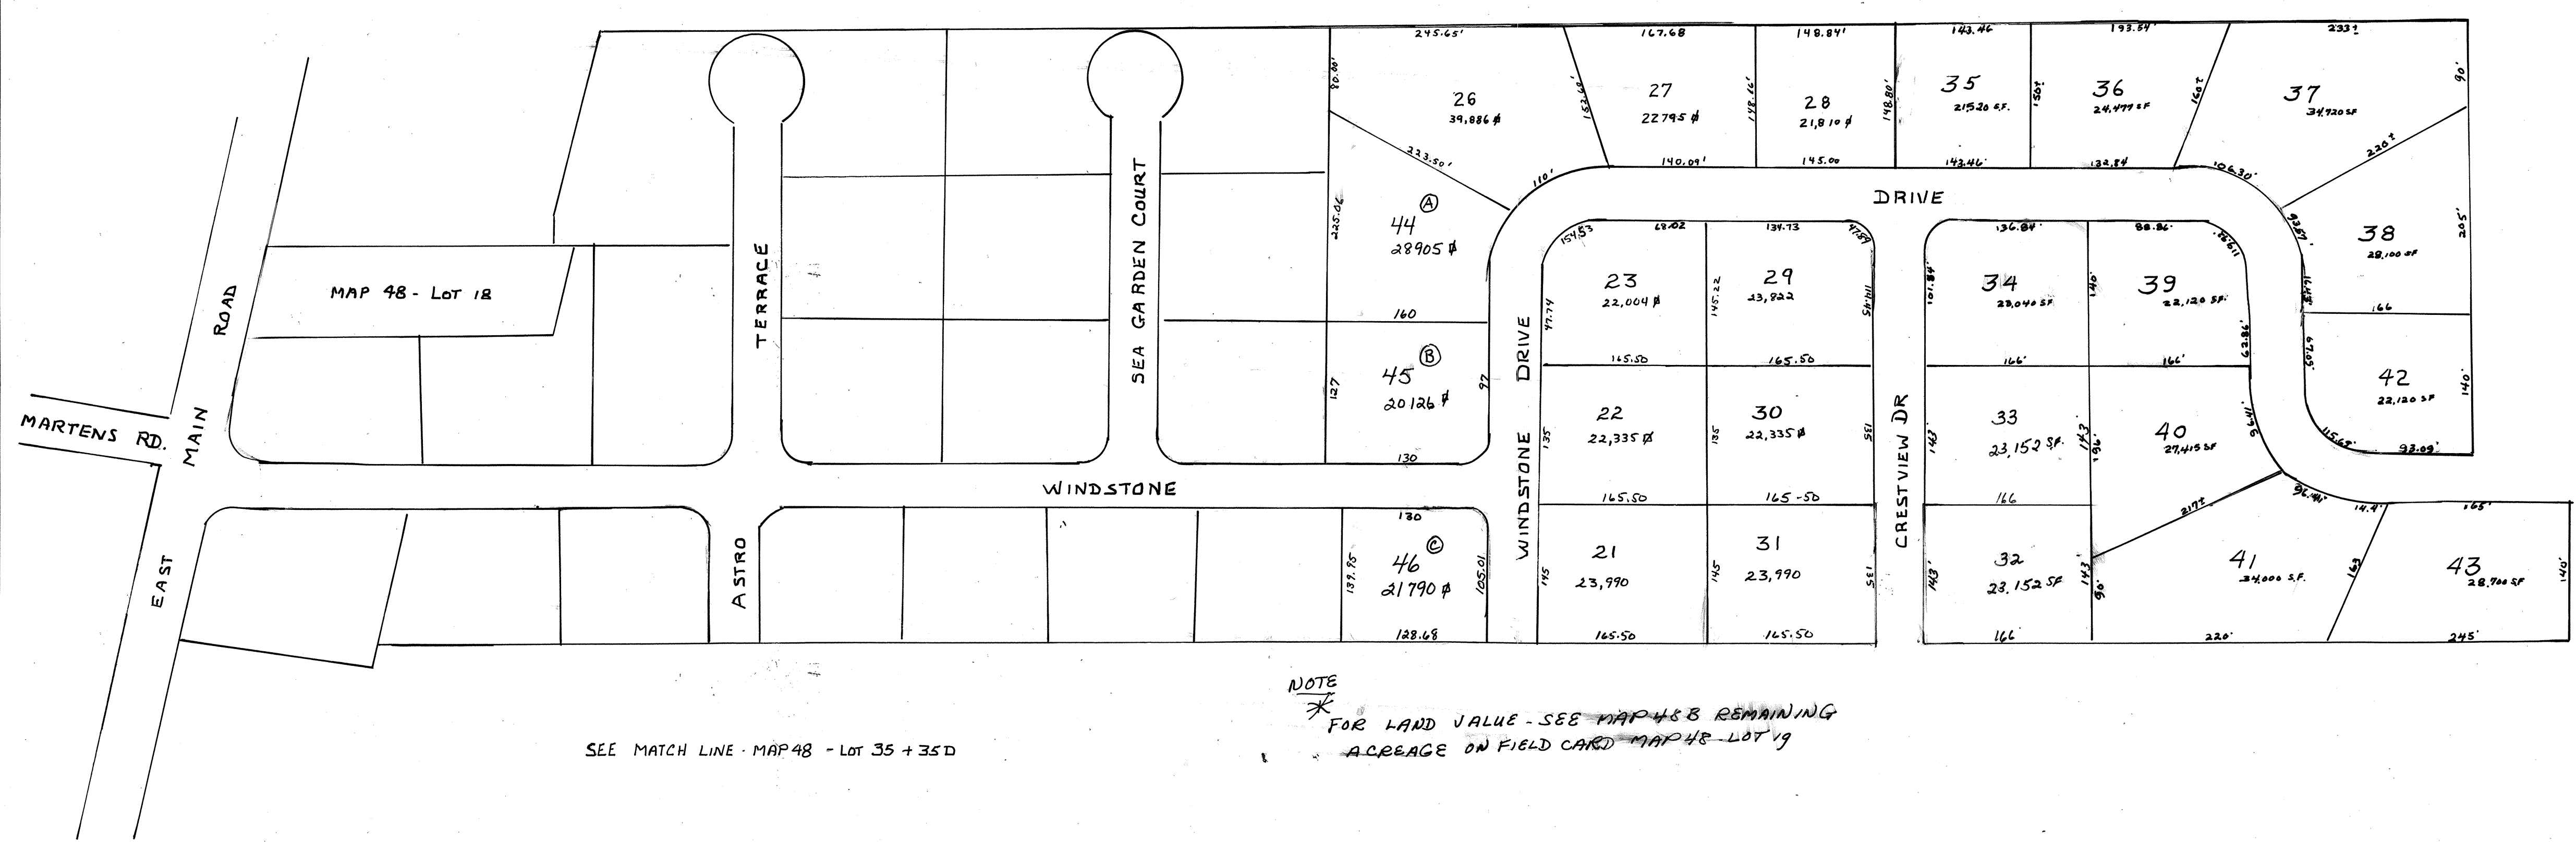


48

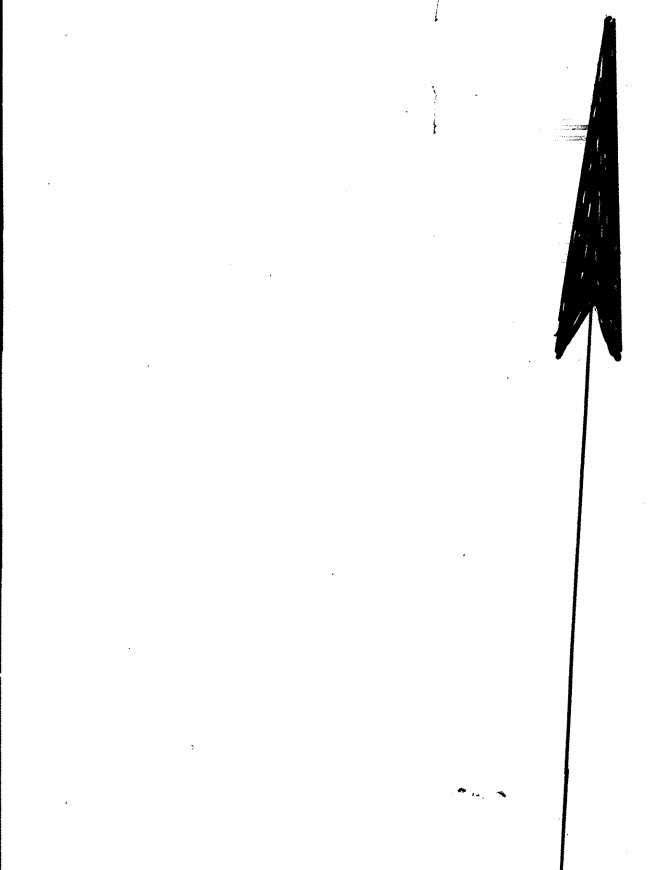

SEE MATCH LINE MAP 48 - LOT 35 + 35D

NOTE
* FOR LAND VALUE - SEE MAP 48B REMAINING
ACREAGE ON FIELD CARD MAP 48 - LOT 19

48

NOTE

THE AREAS, BOUNDARIES AND DIMENSIONS SHOWN ON THIS TAX PLAT ARE DERIVED FROM AERIAL PHOTOGRAPHS, GROUND SURVEYS AND RECORDED PLANS, MAPS, DEEDS, AND WILLS, ARE TO BE USED FOR TAX ASSESSMENT AND NOT FOR CONVEYANCE.

Robert G. Dordon
D. J. Rossini

PROPERTY MAP
TOWN OF PORTSMOUTH
NEWPORT COUNTY RHODE ISLAND

SCALE 1" = 100'

48B